

Date	4-30-15
Issue	8-26-15
Permit	
Bid	
No.	


Architect Team:  
 Max Ferro/Blaine Cliver/Robert Black  
 Brandon, VT 05733  
 (802) 247-0180 bcliver59@gmail.com  
 robert@robertblack.biz

Town of Brandon  
 2417 Franklin Street  
 Brandon, VT 05733  
 David Atherton, Town Manager  
 (802) 247-3635


INTERIOR  
 SECTIONS  
 & DETAILS

TOWN OFFICES REHABILITATION  
 49 CENTER STREET  
 BRANDON, VT. 05733


A4

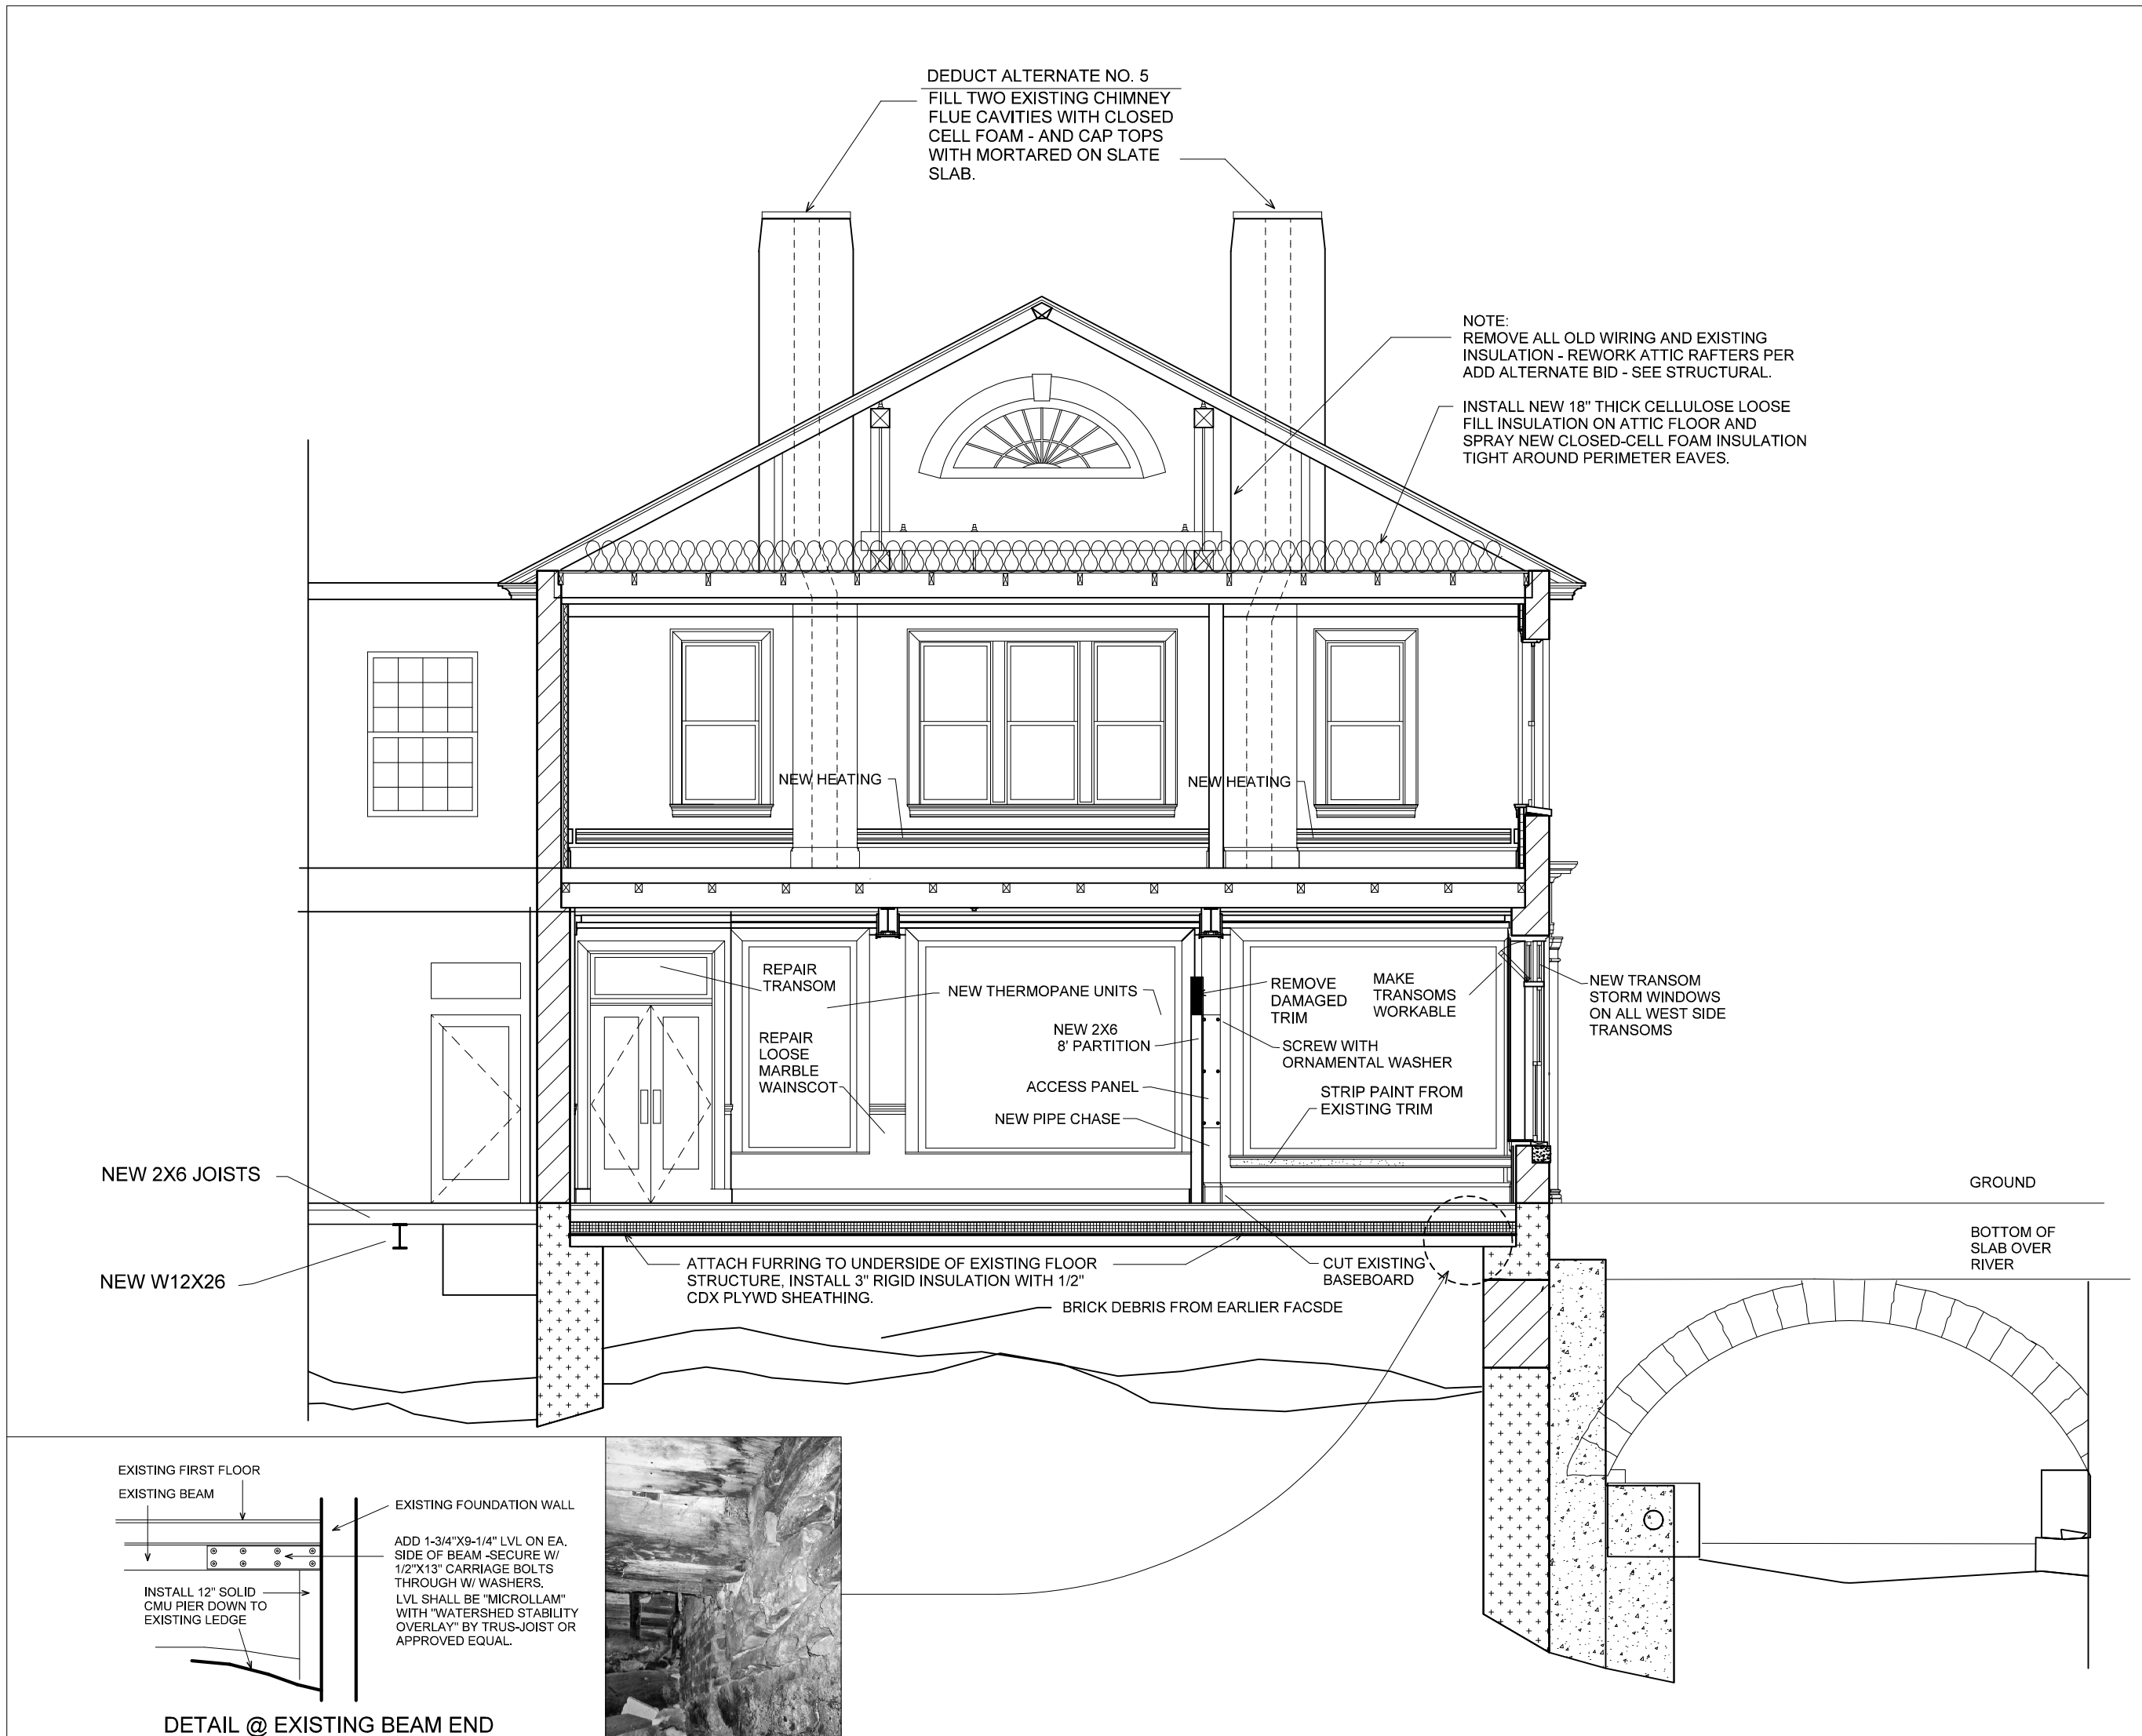


1 EAST-WEST SECTION

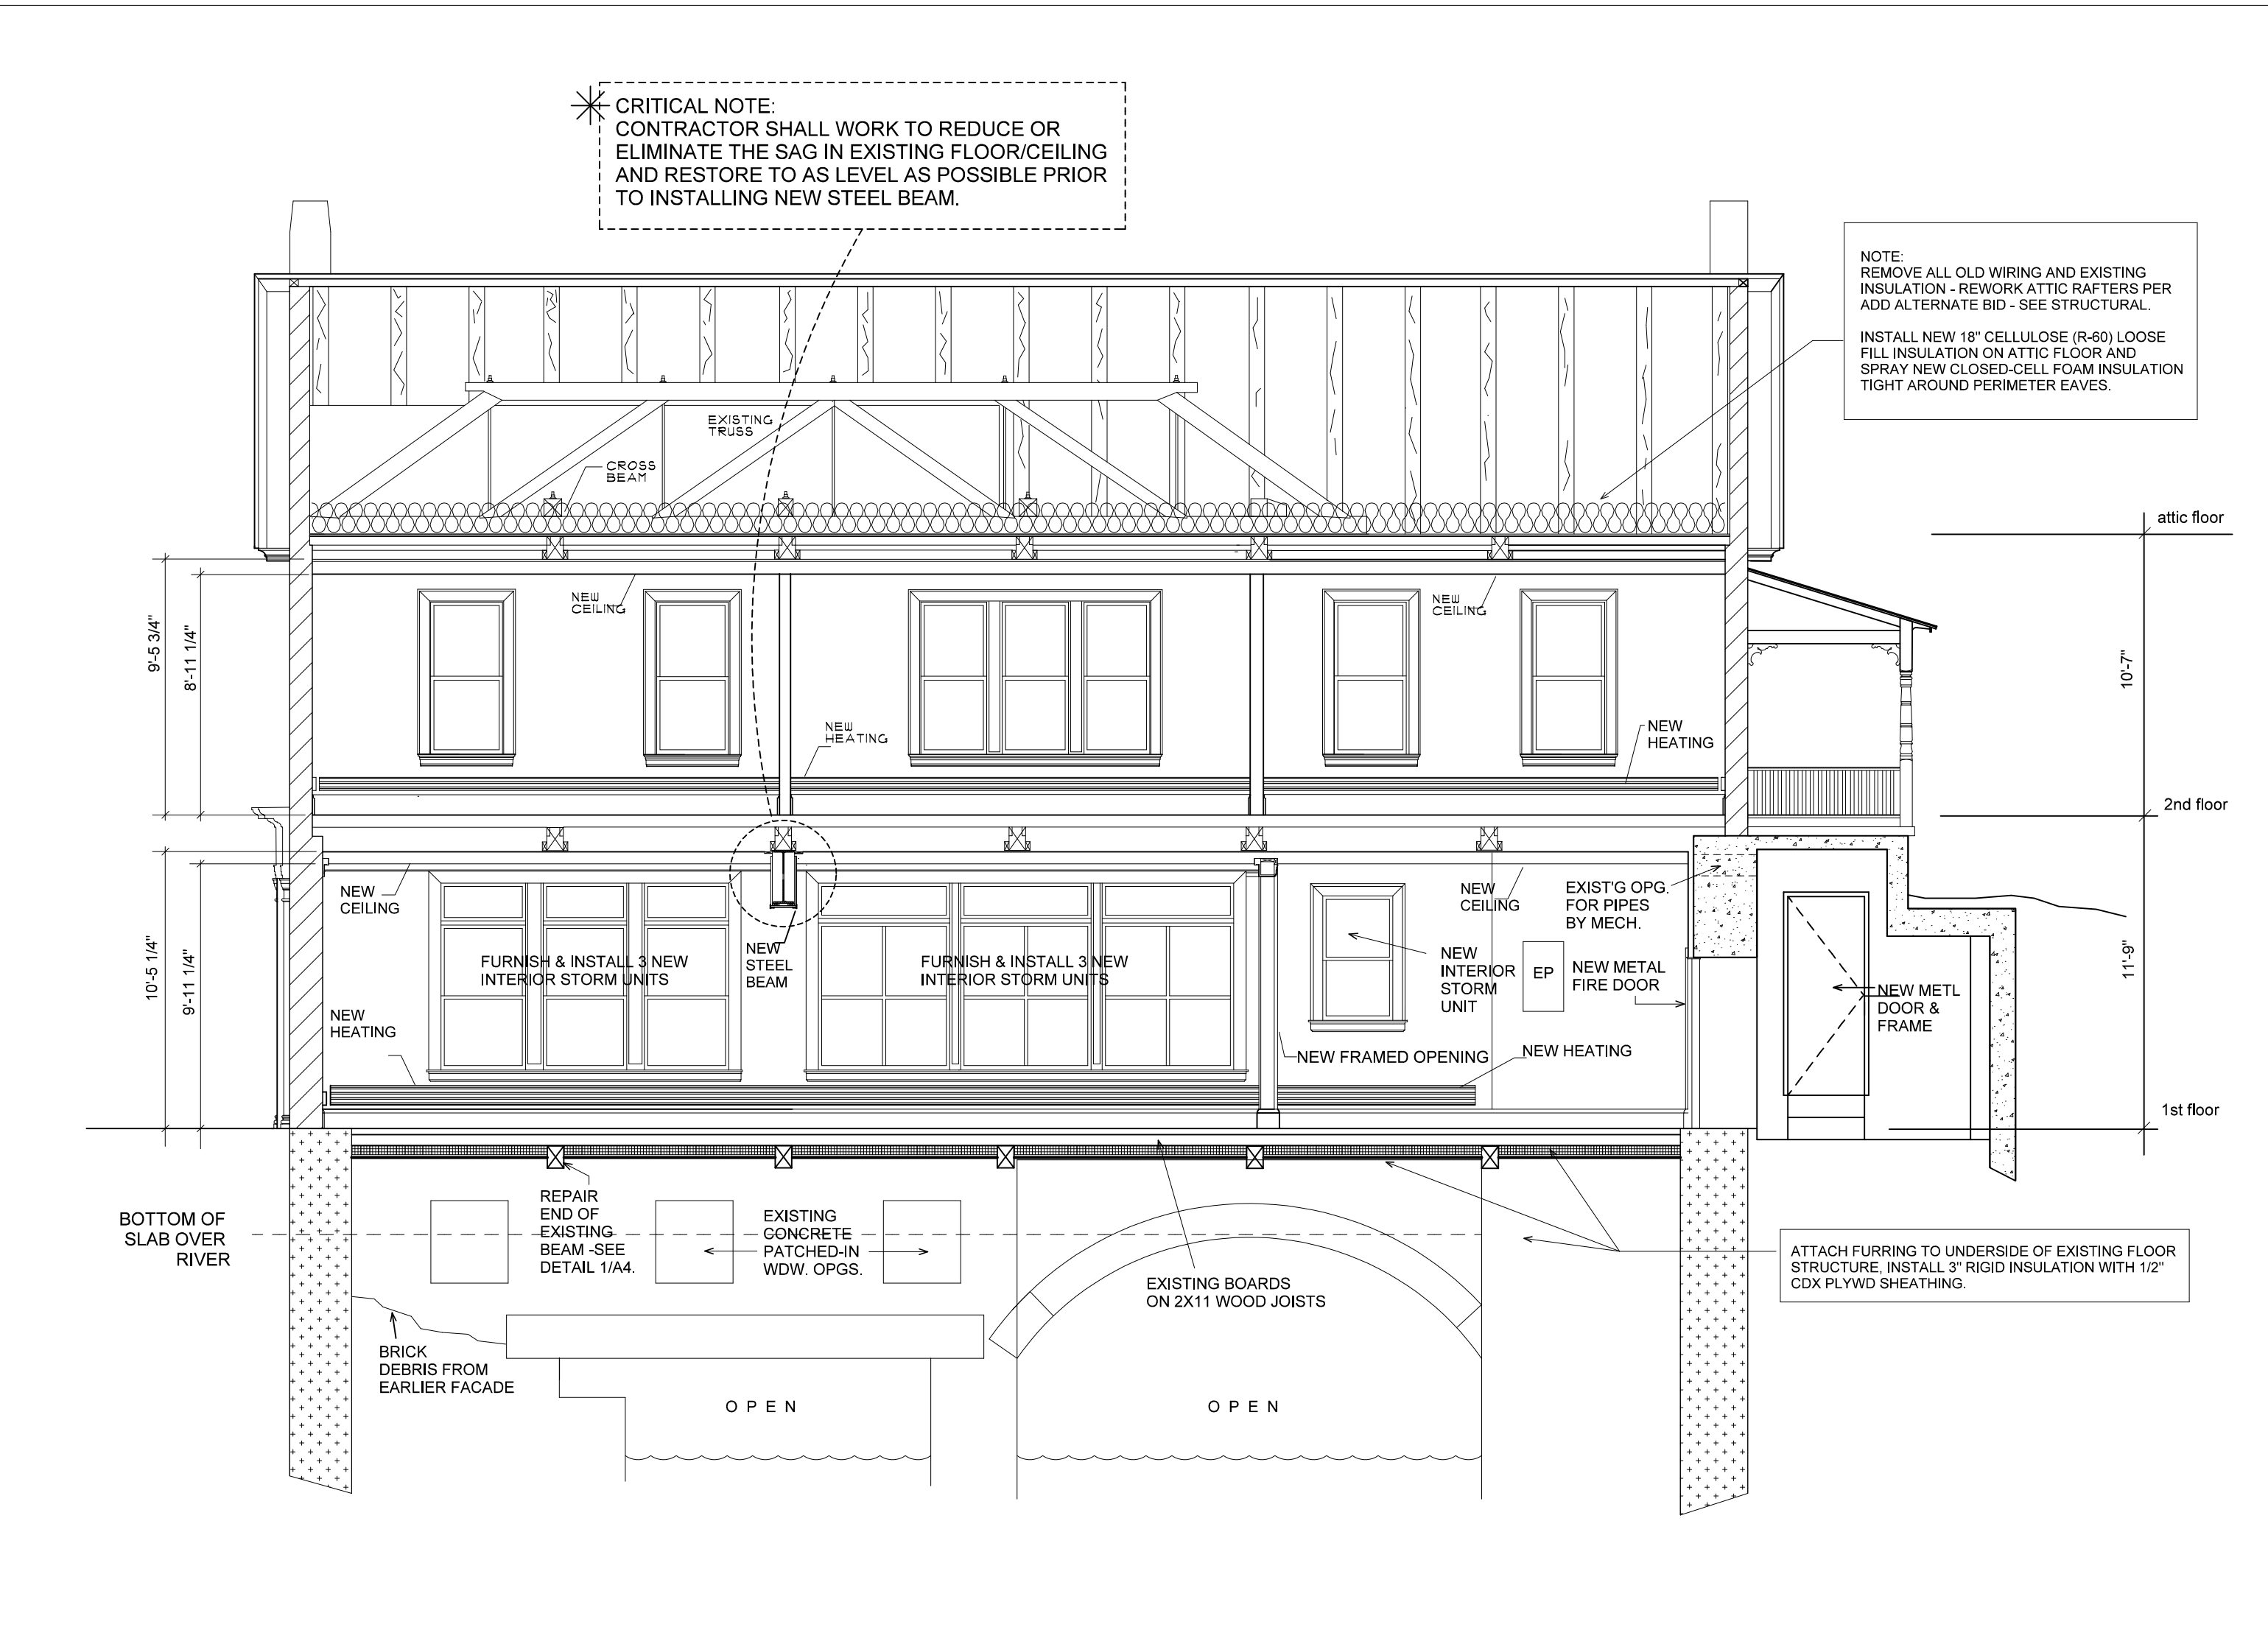


2 NORTH-SOUTH SECTION

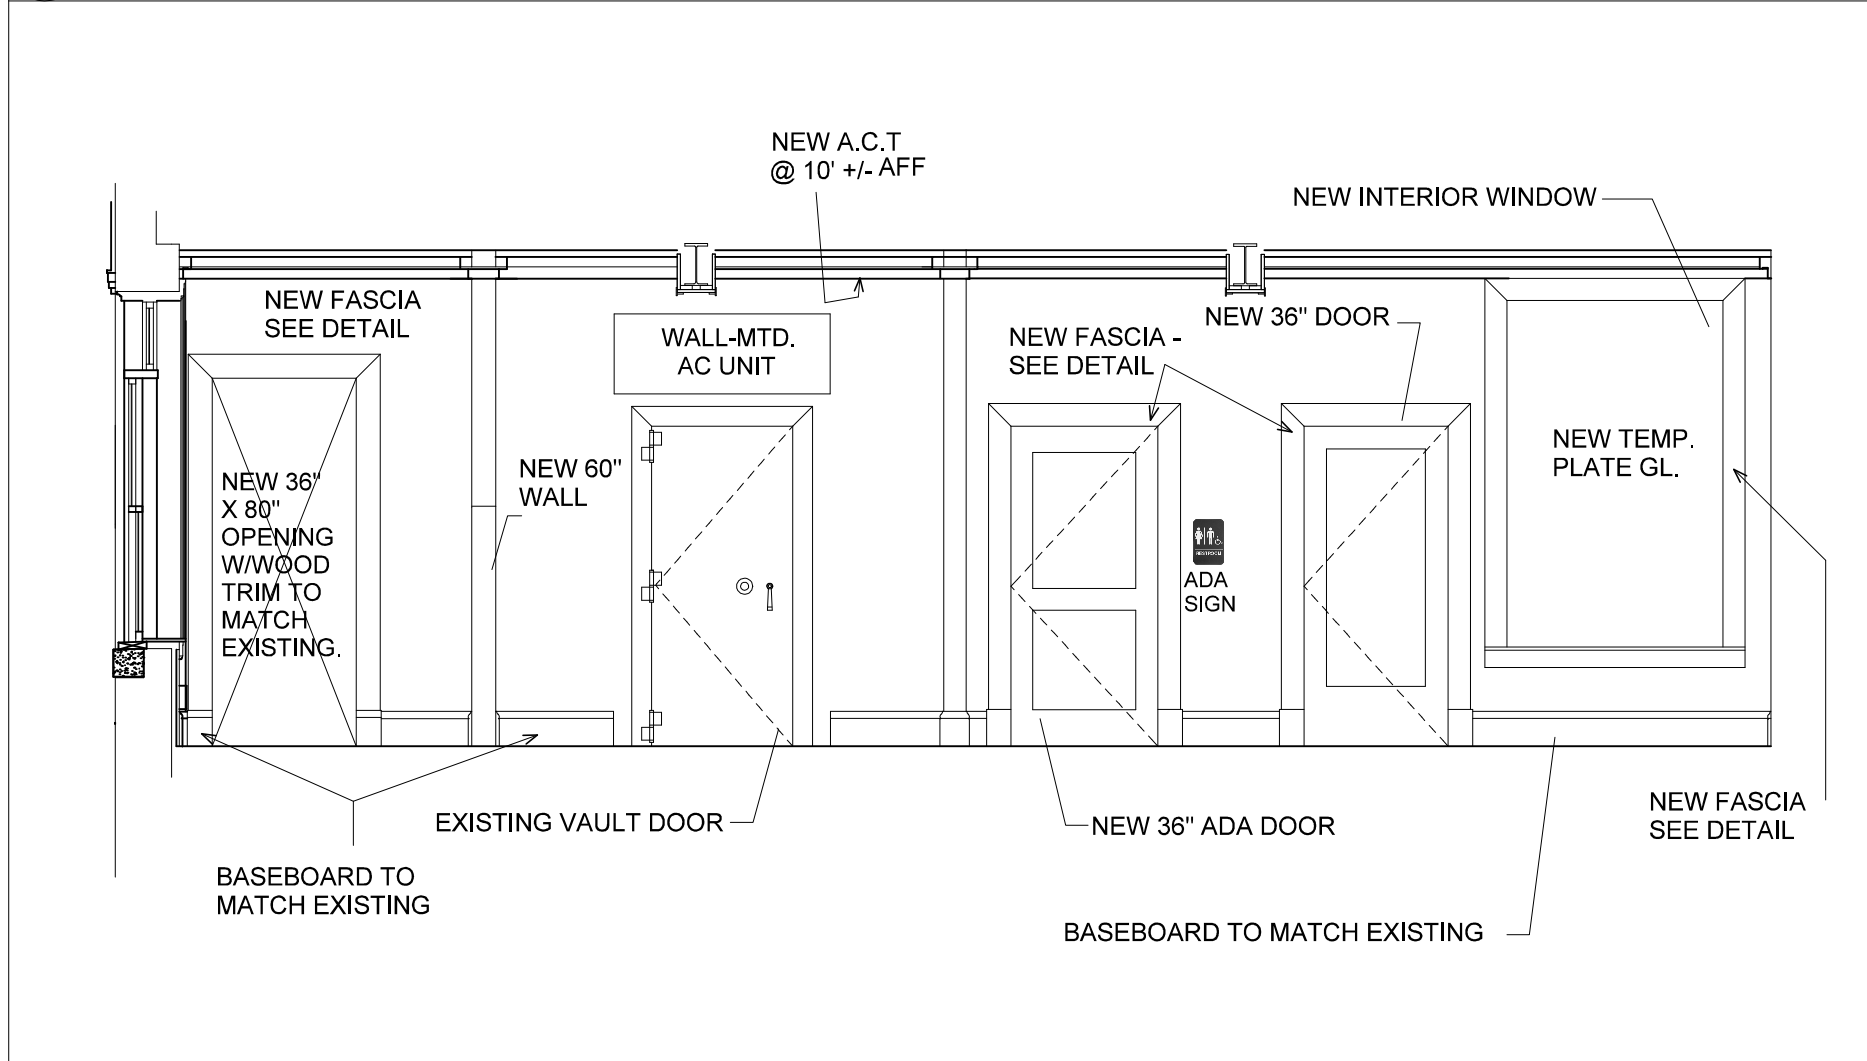


3 FIRST FLOOR INTERIOR WALL (LOOKING NORTH)

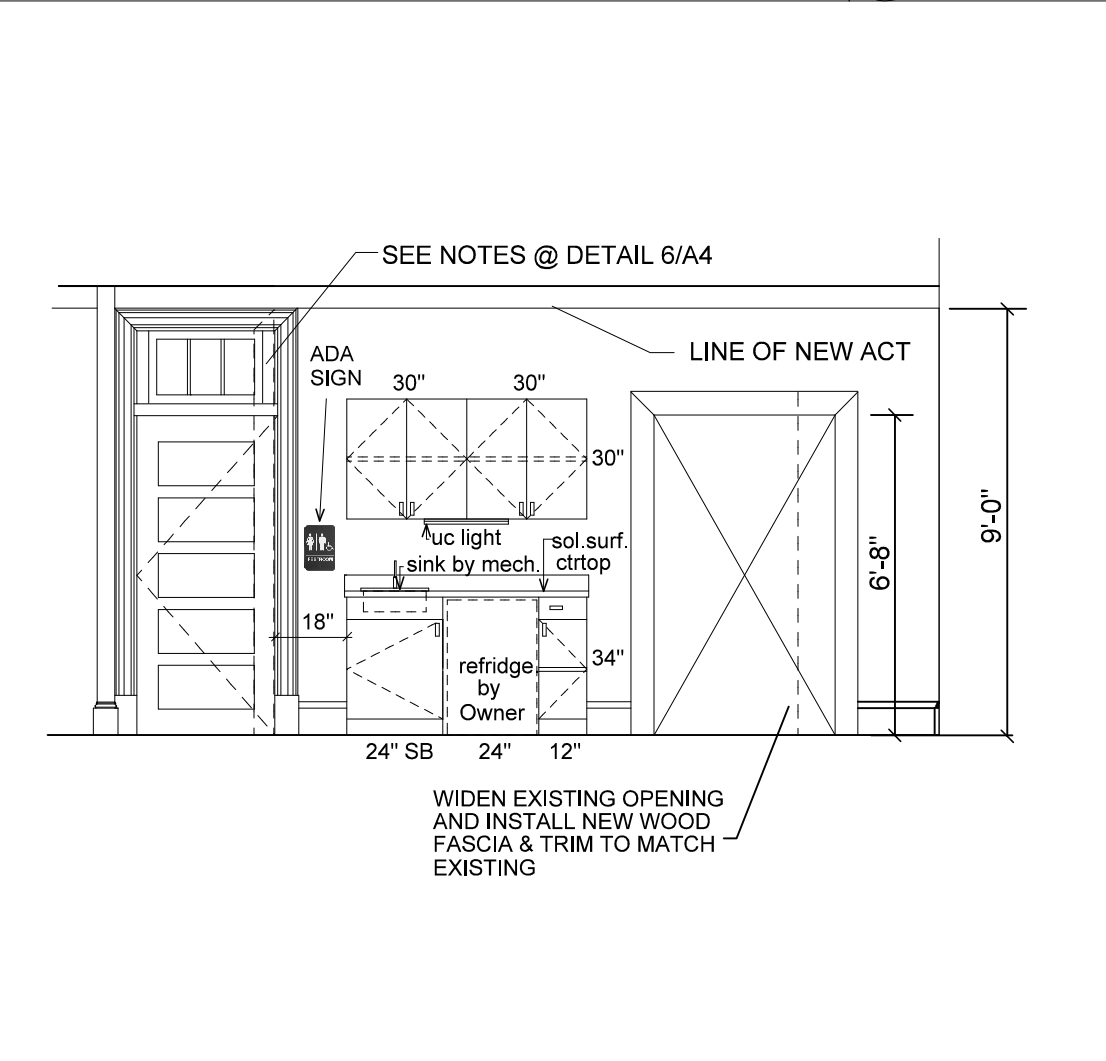


4 PARTIAL WEST WALL - ROOM 201

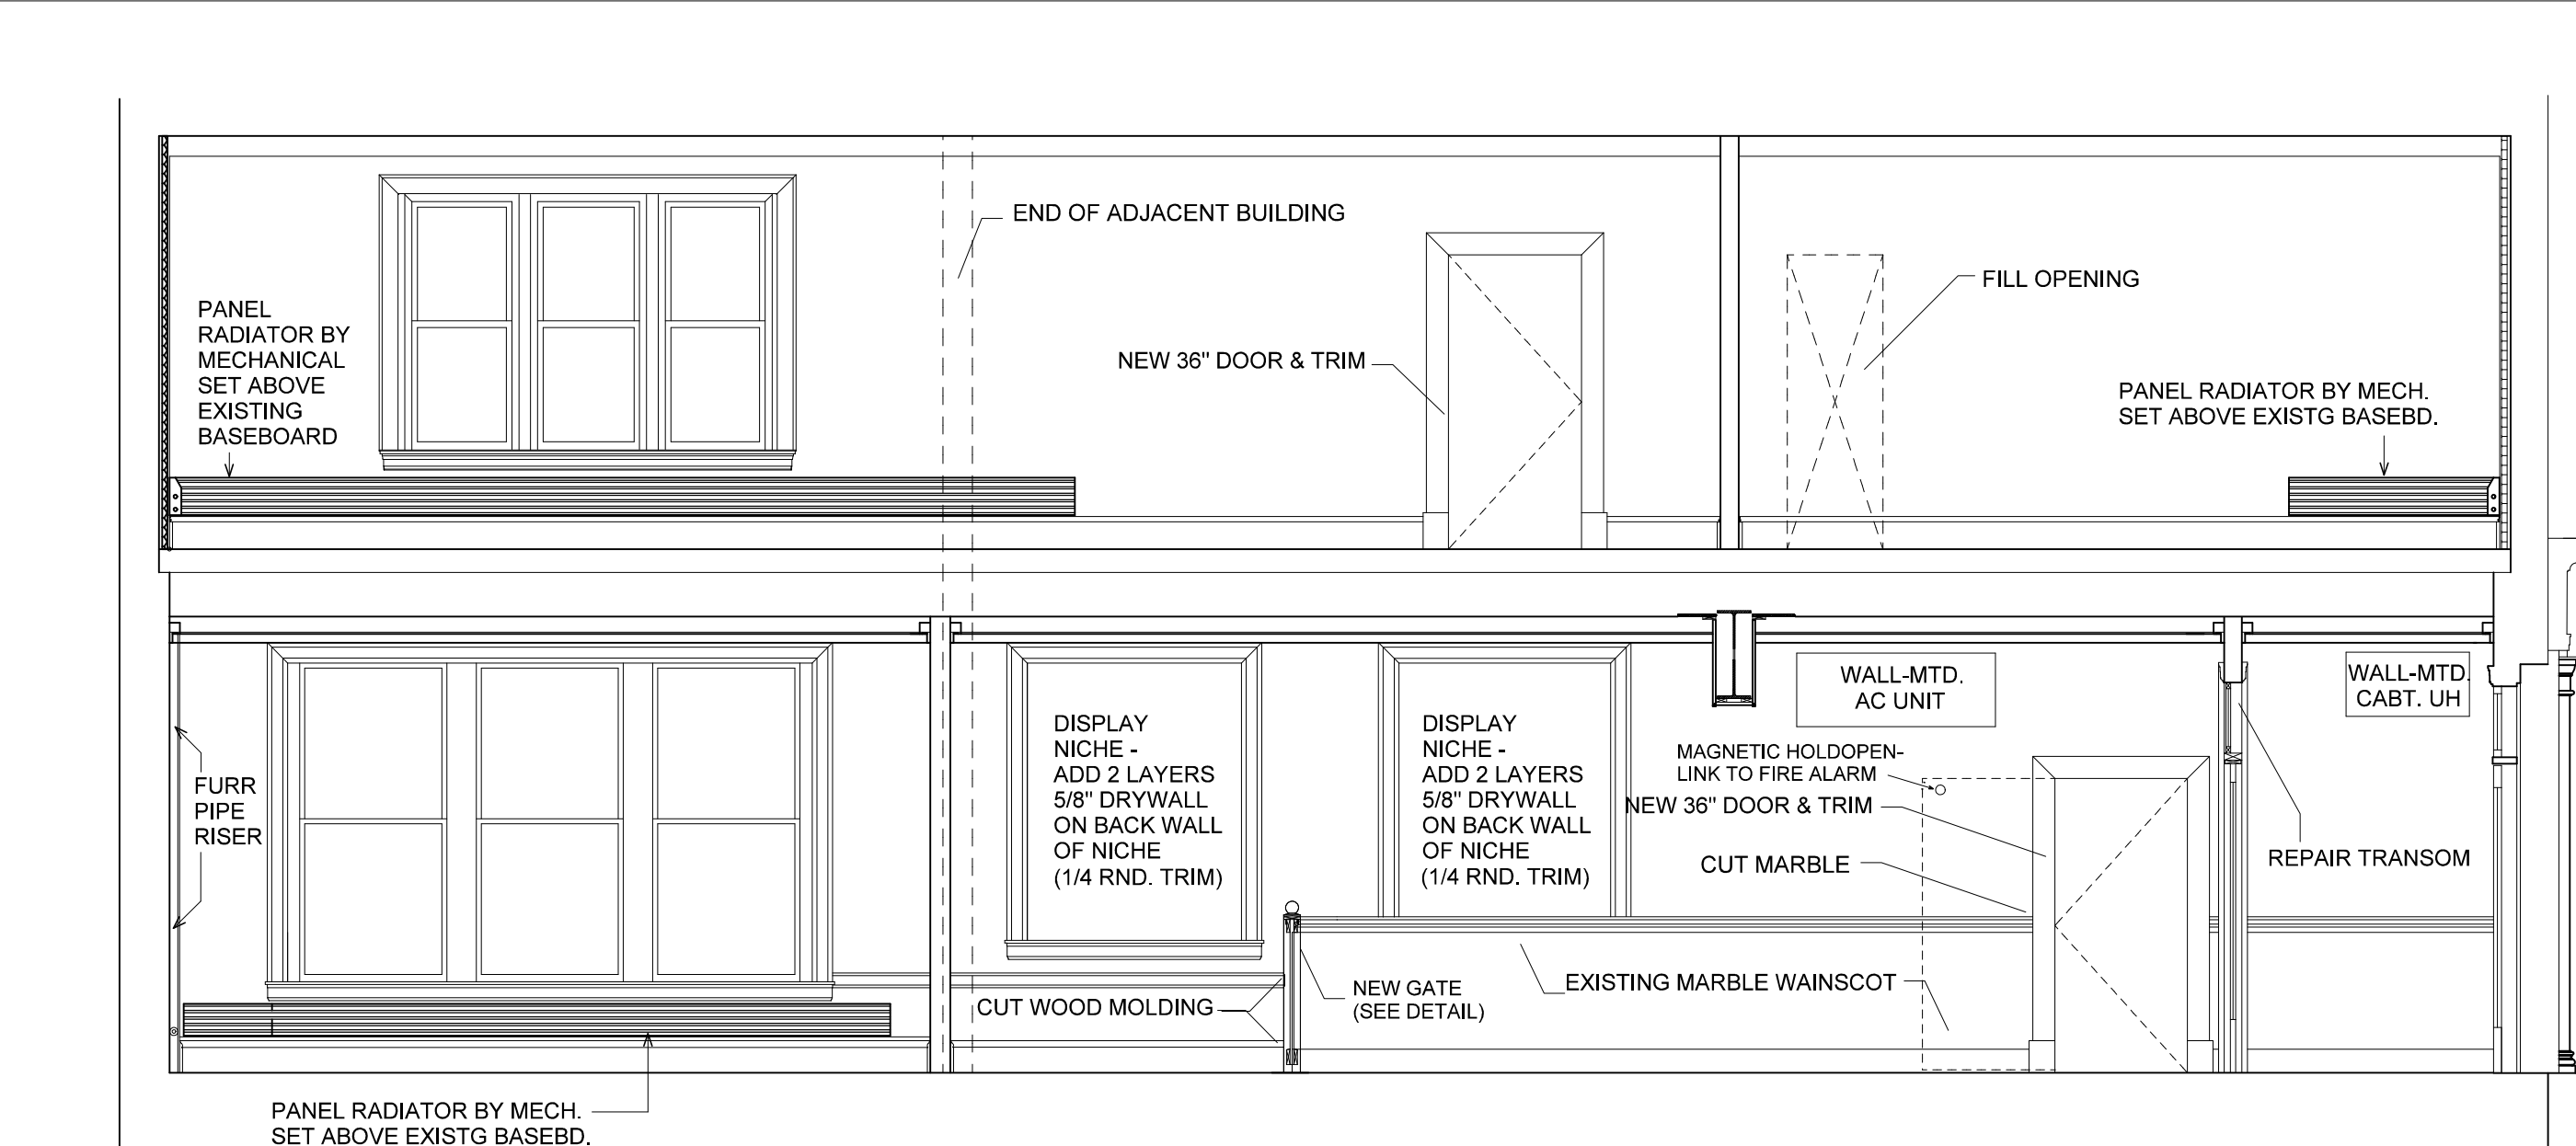


5 INTERIOR ELEVATION (LOOKING EAST)

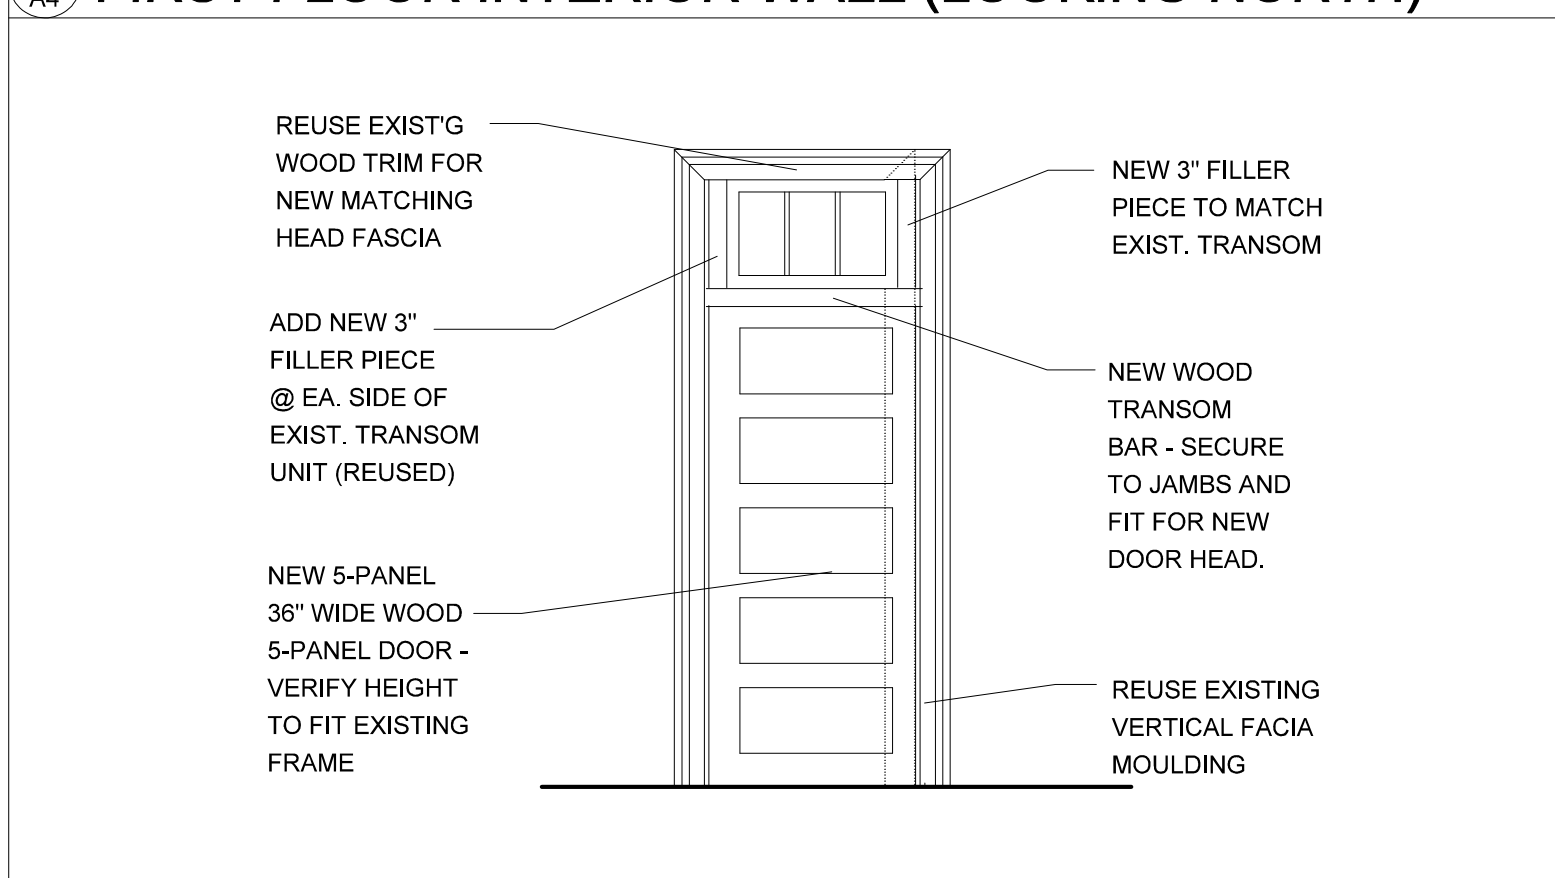

6 MODIFICATIONS TO 2ND FLR ADA TOILET DOOR

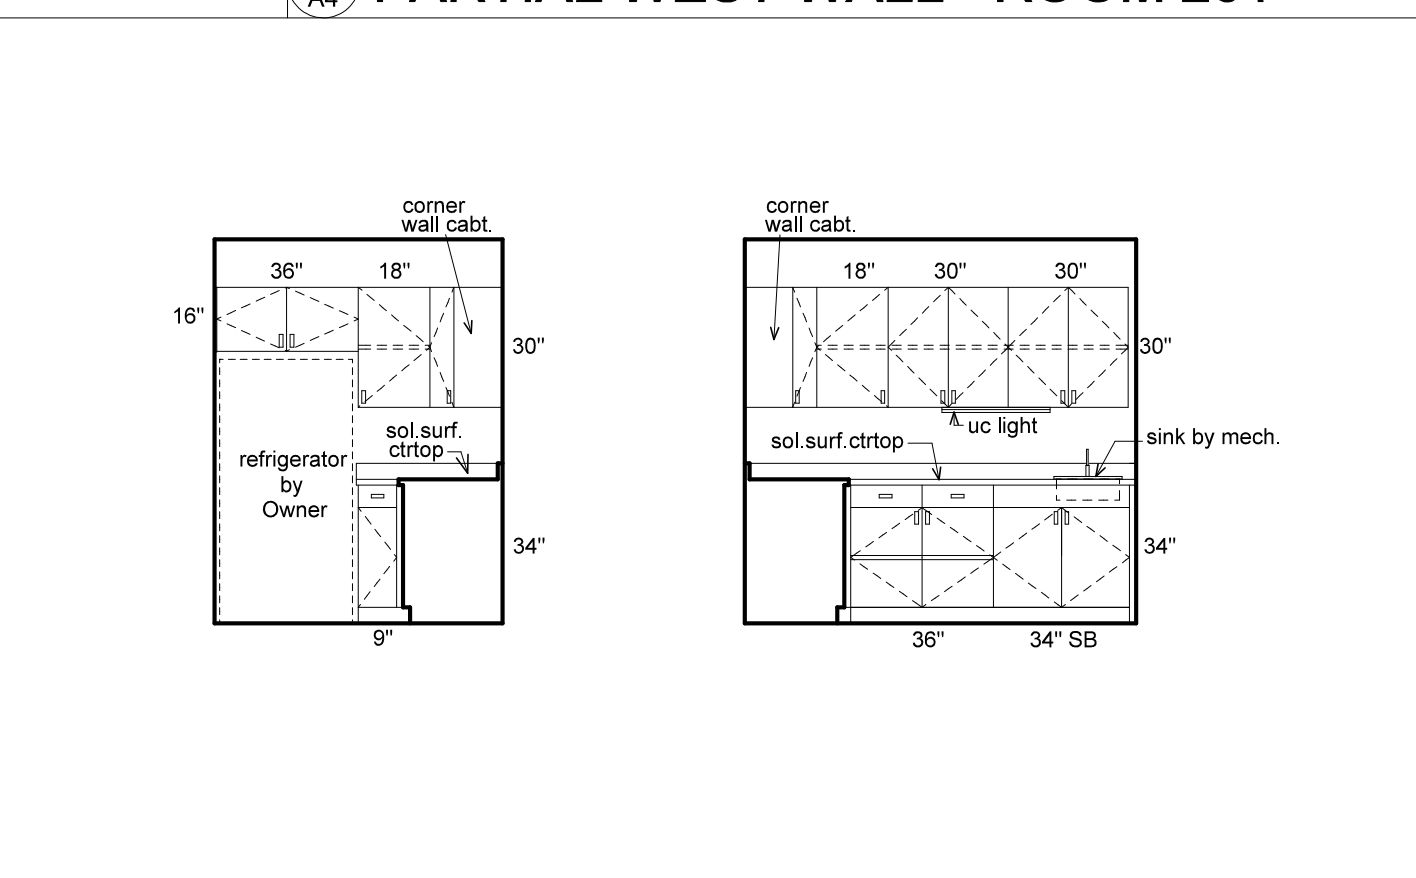

7 WEST WALL - ROOM 105

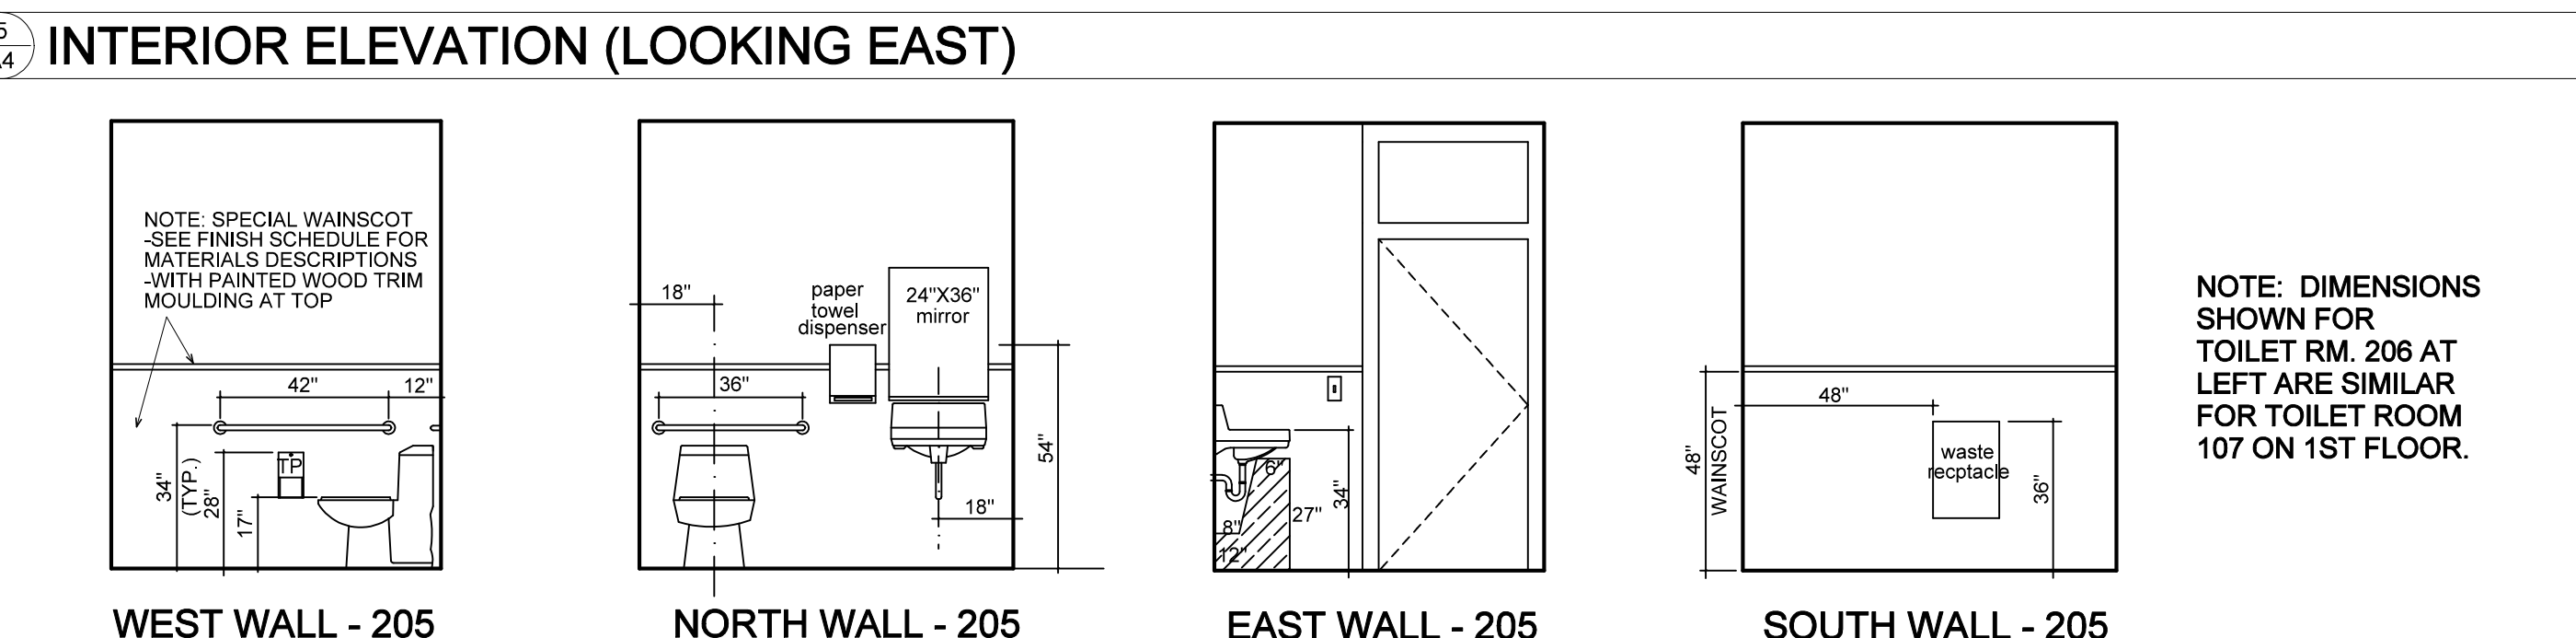

8 ADA TOILET ROOM ELEVATIONS