

Date	4-30-15	8-28-15
Issue	Permit	Bid
No.		


Architect Team:
 Max Ferro/Blaine Cliver/Robert Black
 Brandon, VT 05733
 (802) 247-0180 bccliver59@gmail.com
 (802) 247-3130 robert@robertblack.biz

Town of Brandon
 2417 Franklin Street
 Brandon, VT 05733
 David Atherton, Town Manager
 (802) 247-3635


**CONSTRUCTION
 DETAILS &
 SPECIFICATIONS**

**TOWN OFFICES REHABILITATION
 49 CENTER STREET
 BRANDON, VT. 05733**


A6

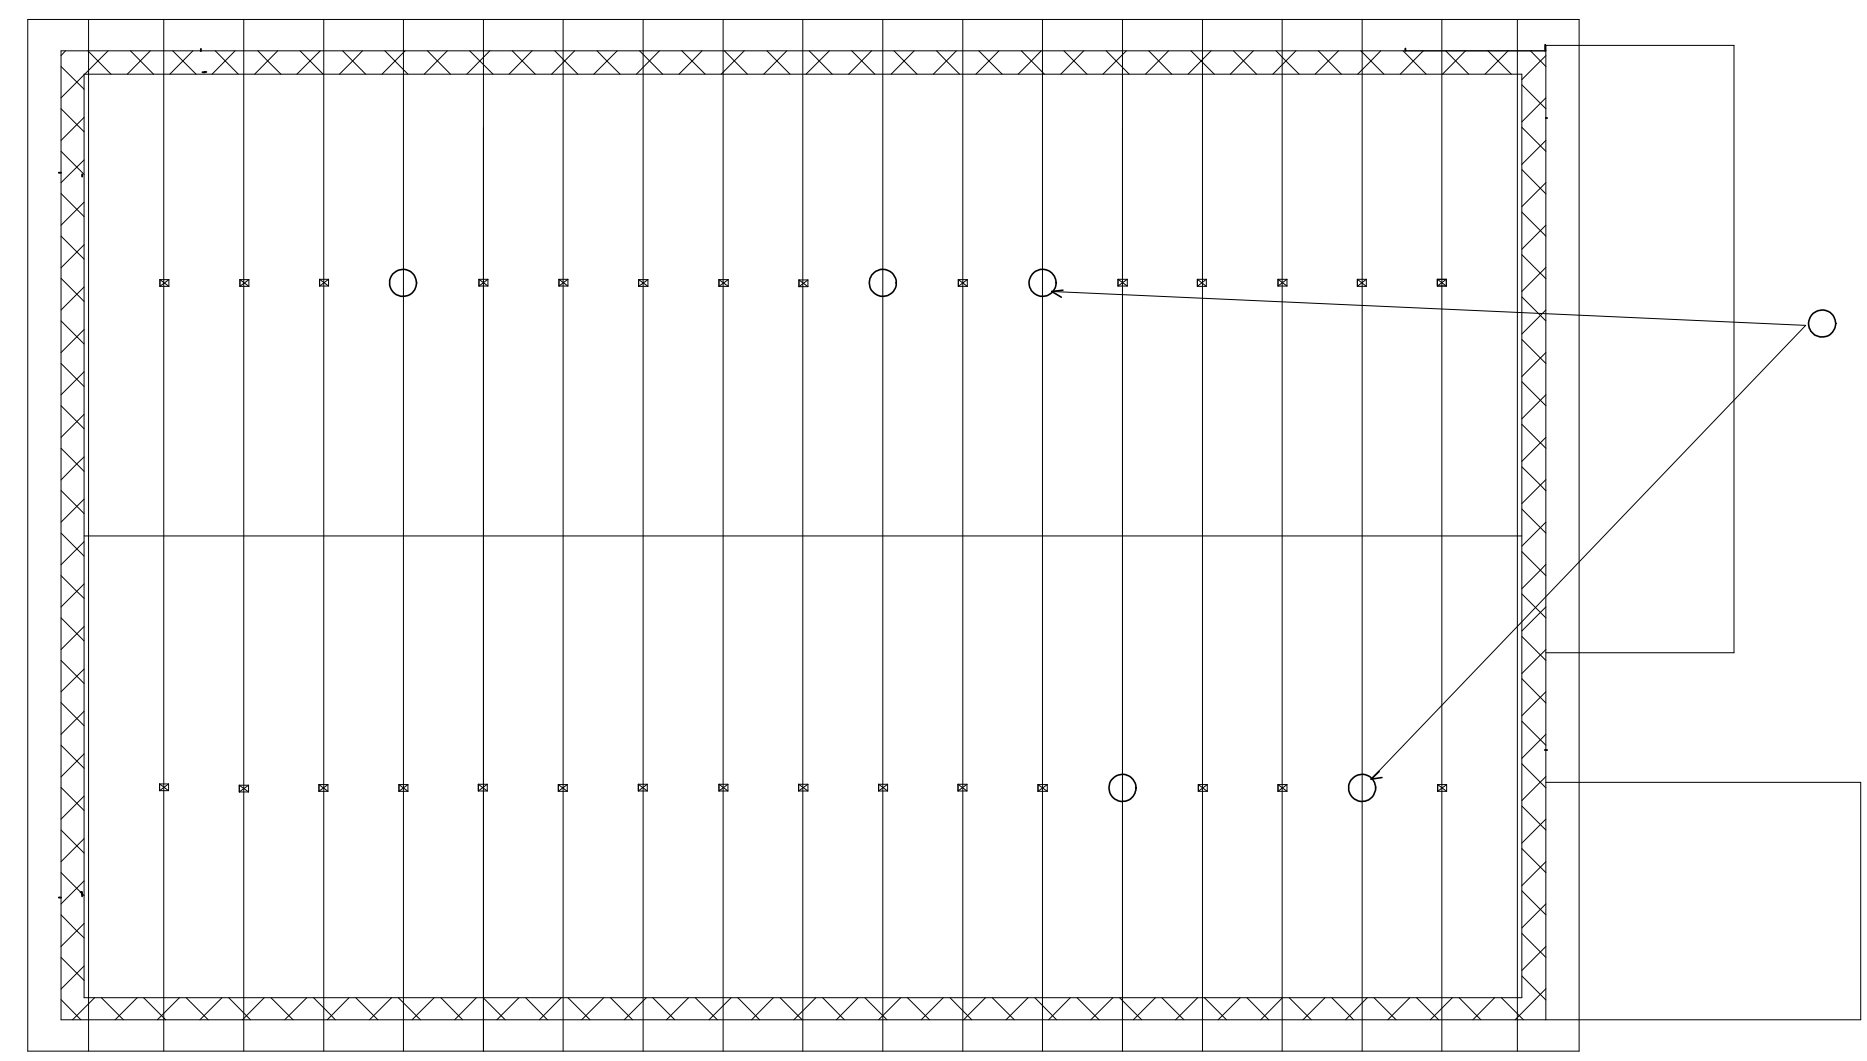

STRUT MISSING, ADD NEW 4X4 PER DETAIL

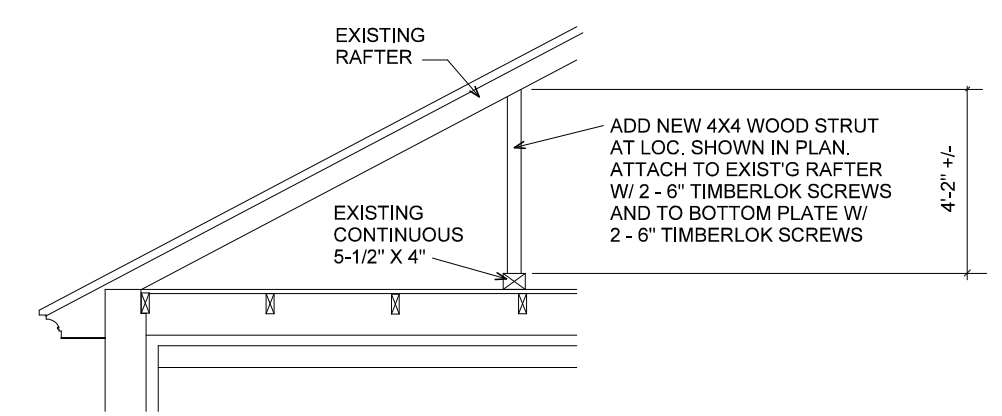


PARTIAL SECTION @ ATTIC

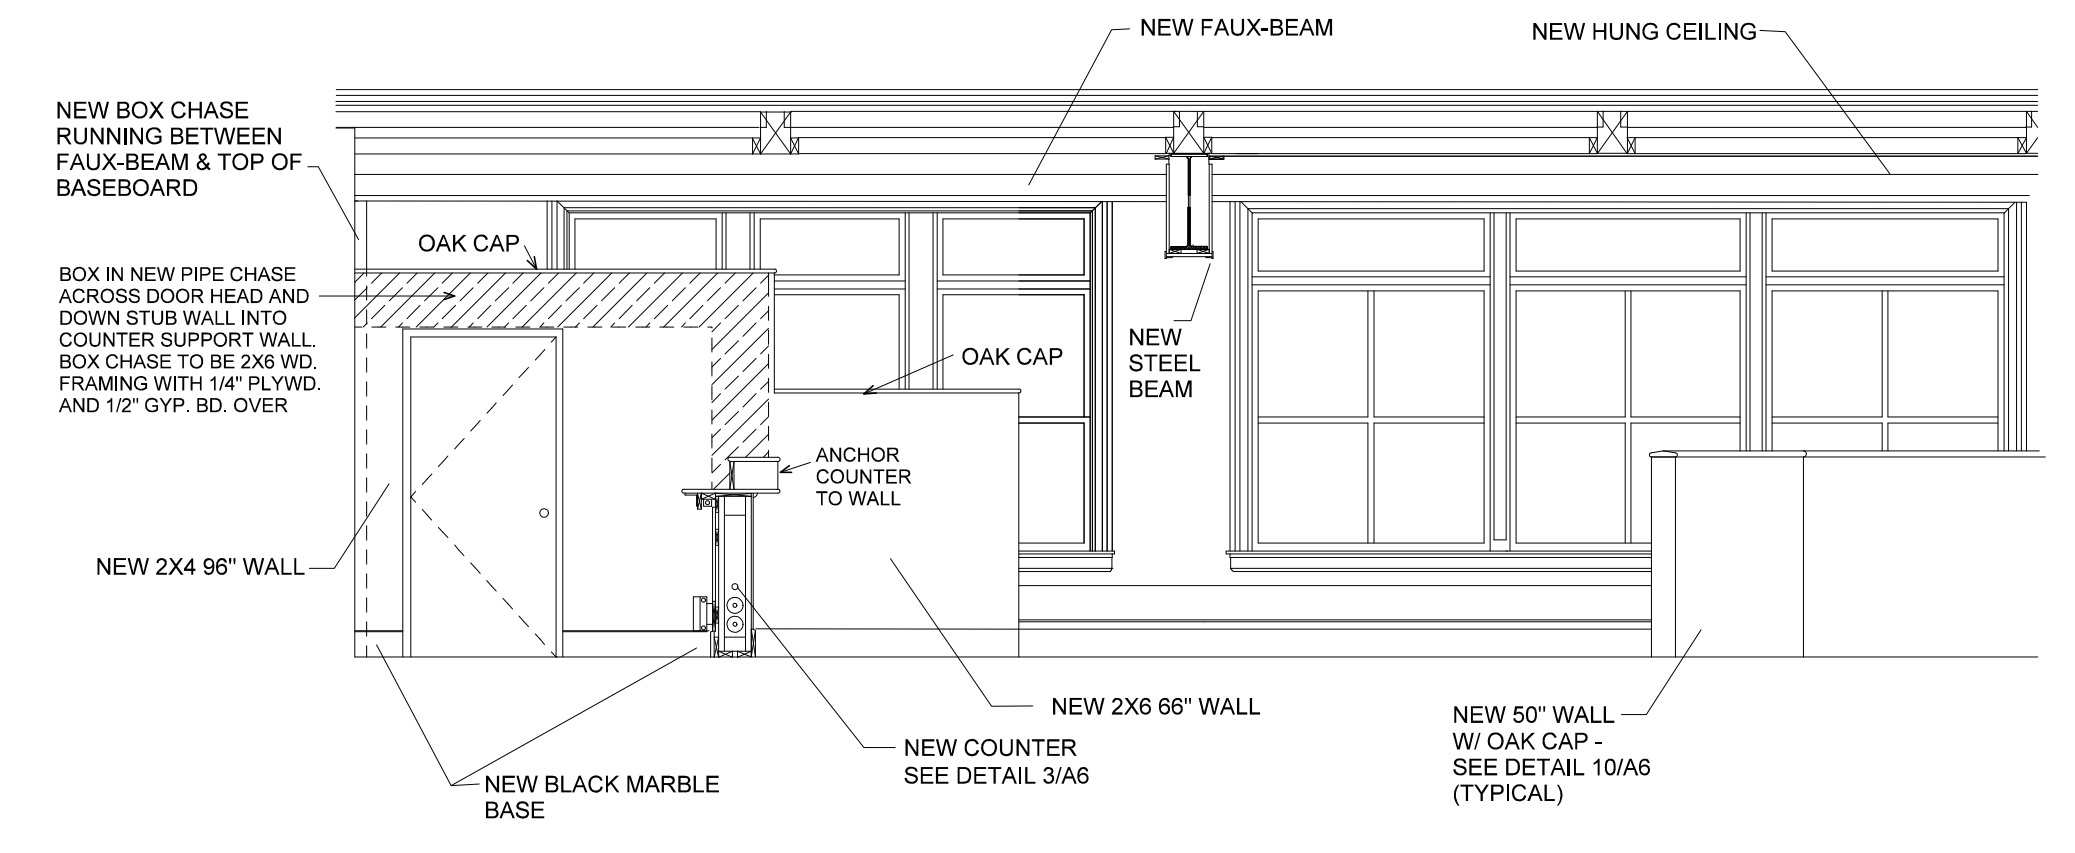

2 A6 INTERIOR PARTIAL ELEVATION - LOOKING WEST


1 A6 EXISTING ATTIC FRAMING PLAN

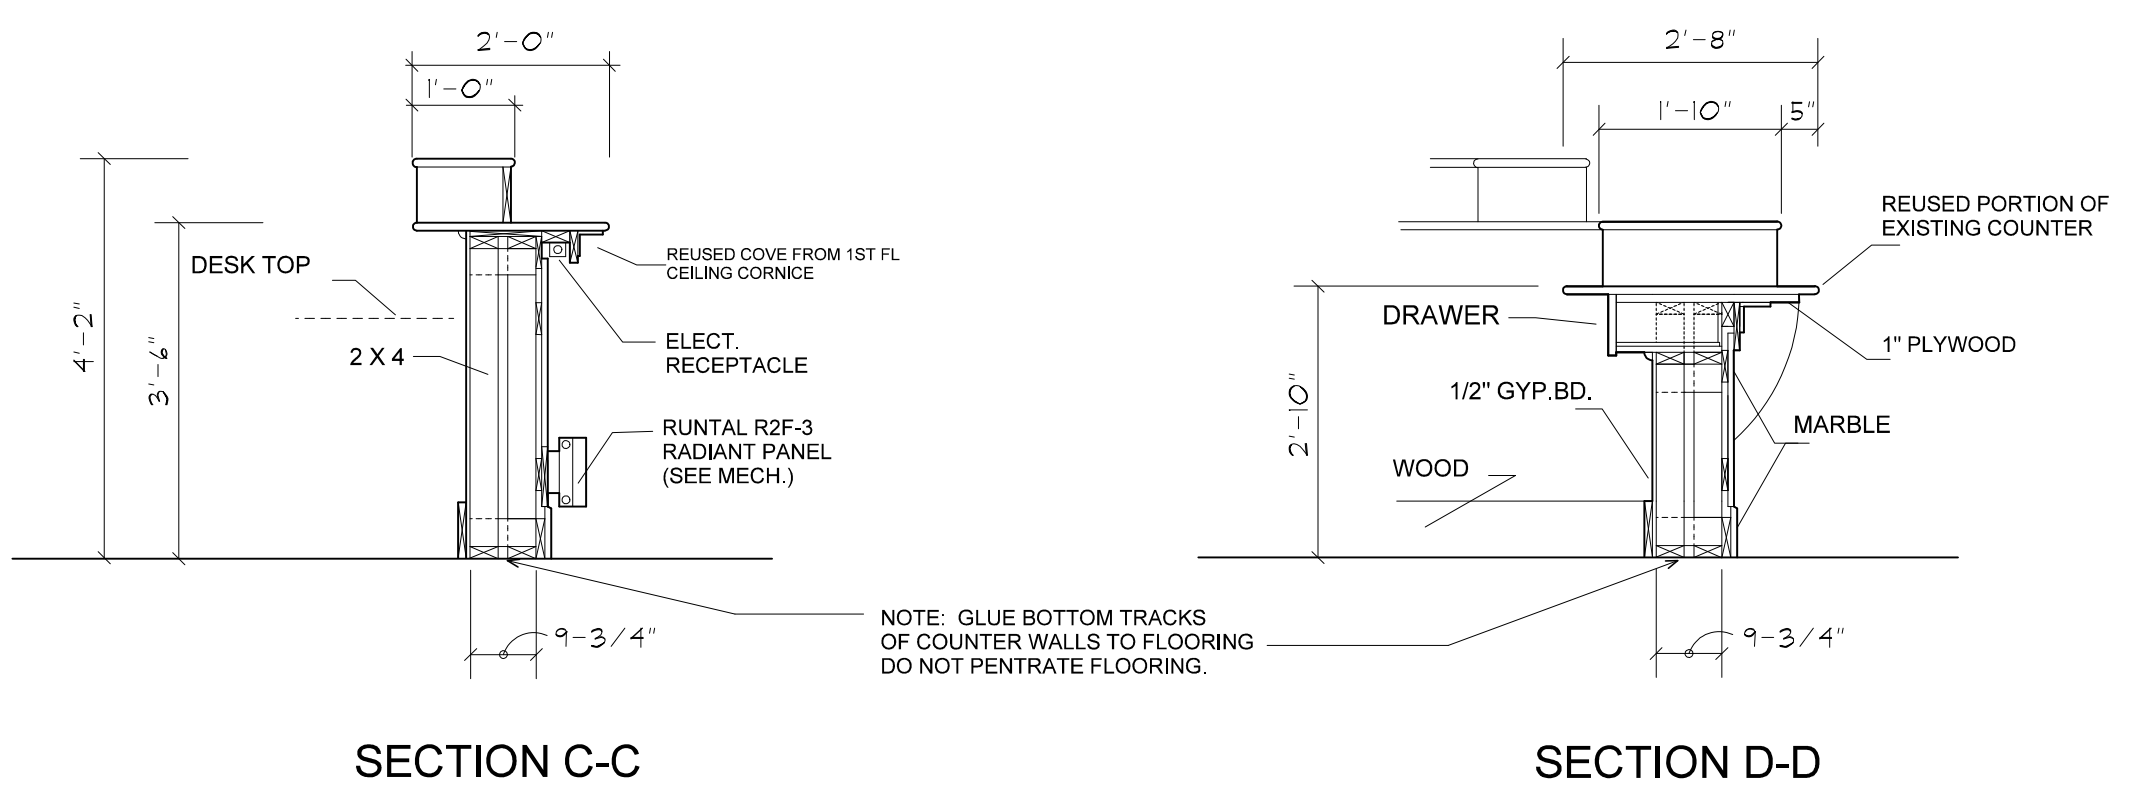

SECTION C-C

SECTION D-D

3 A6 RECEPTION COUNTER SECTION DETAILS

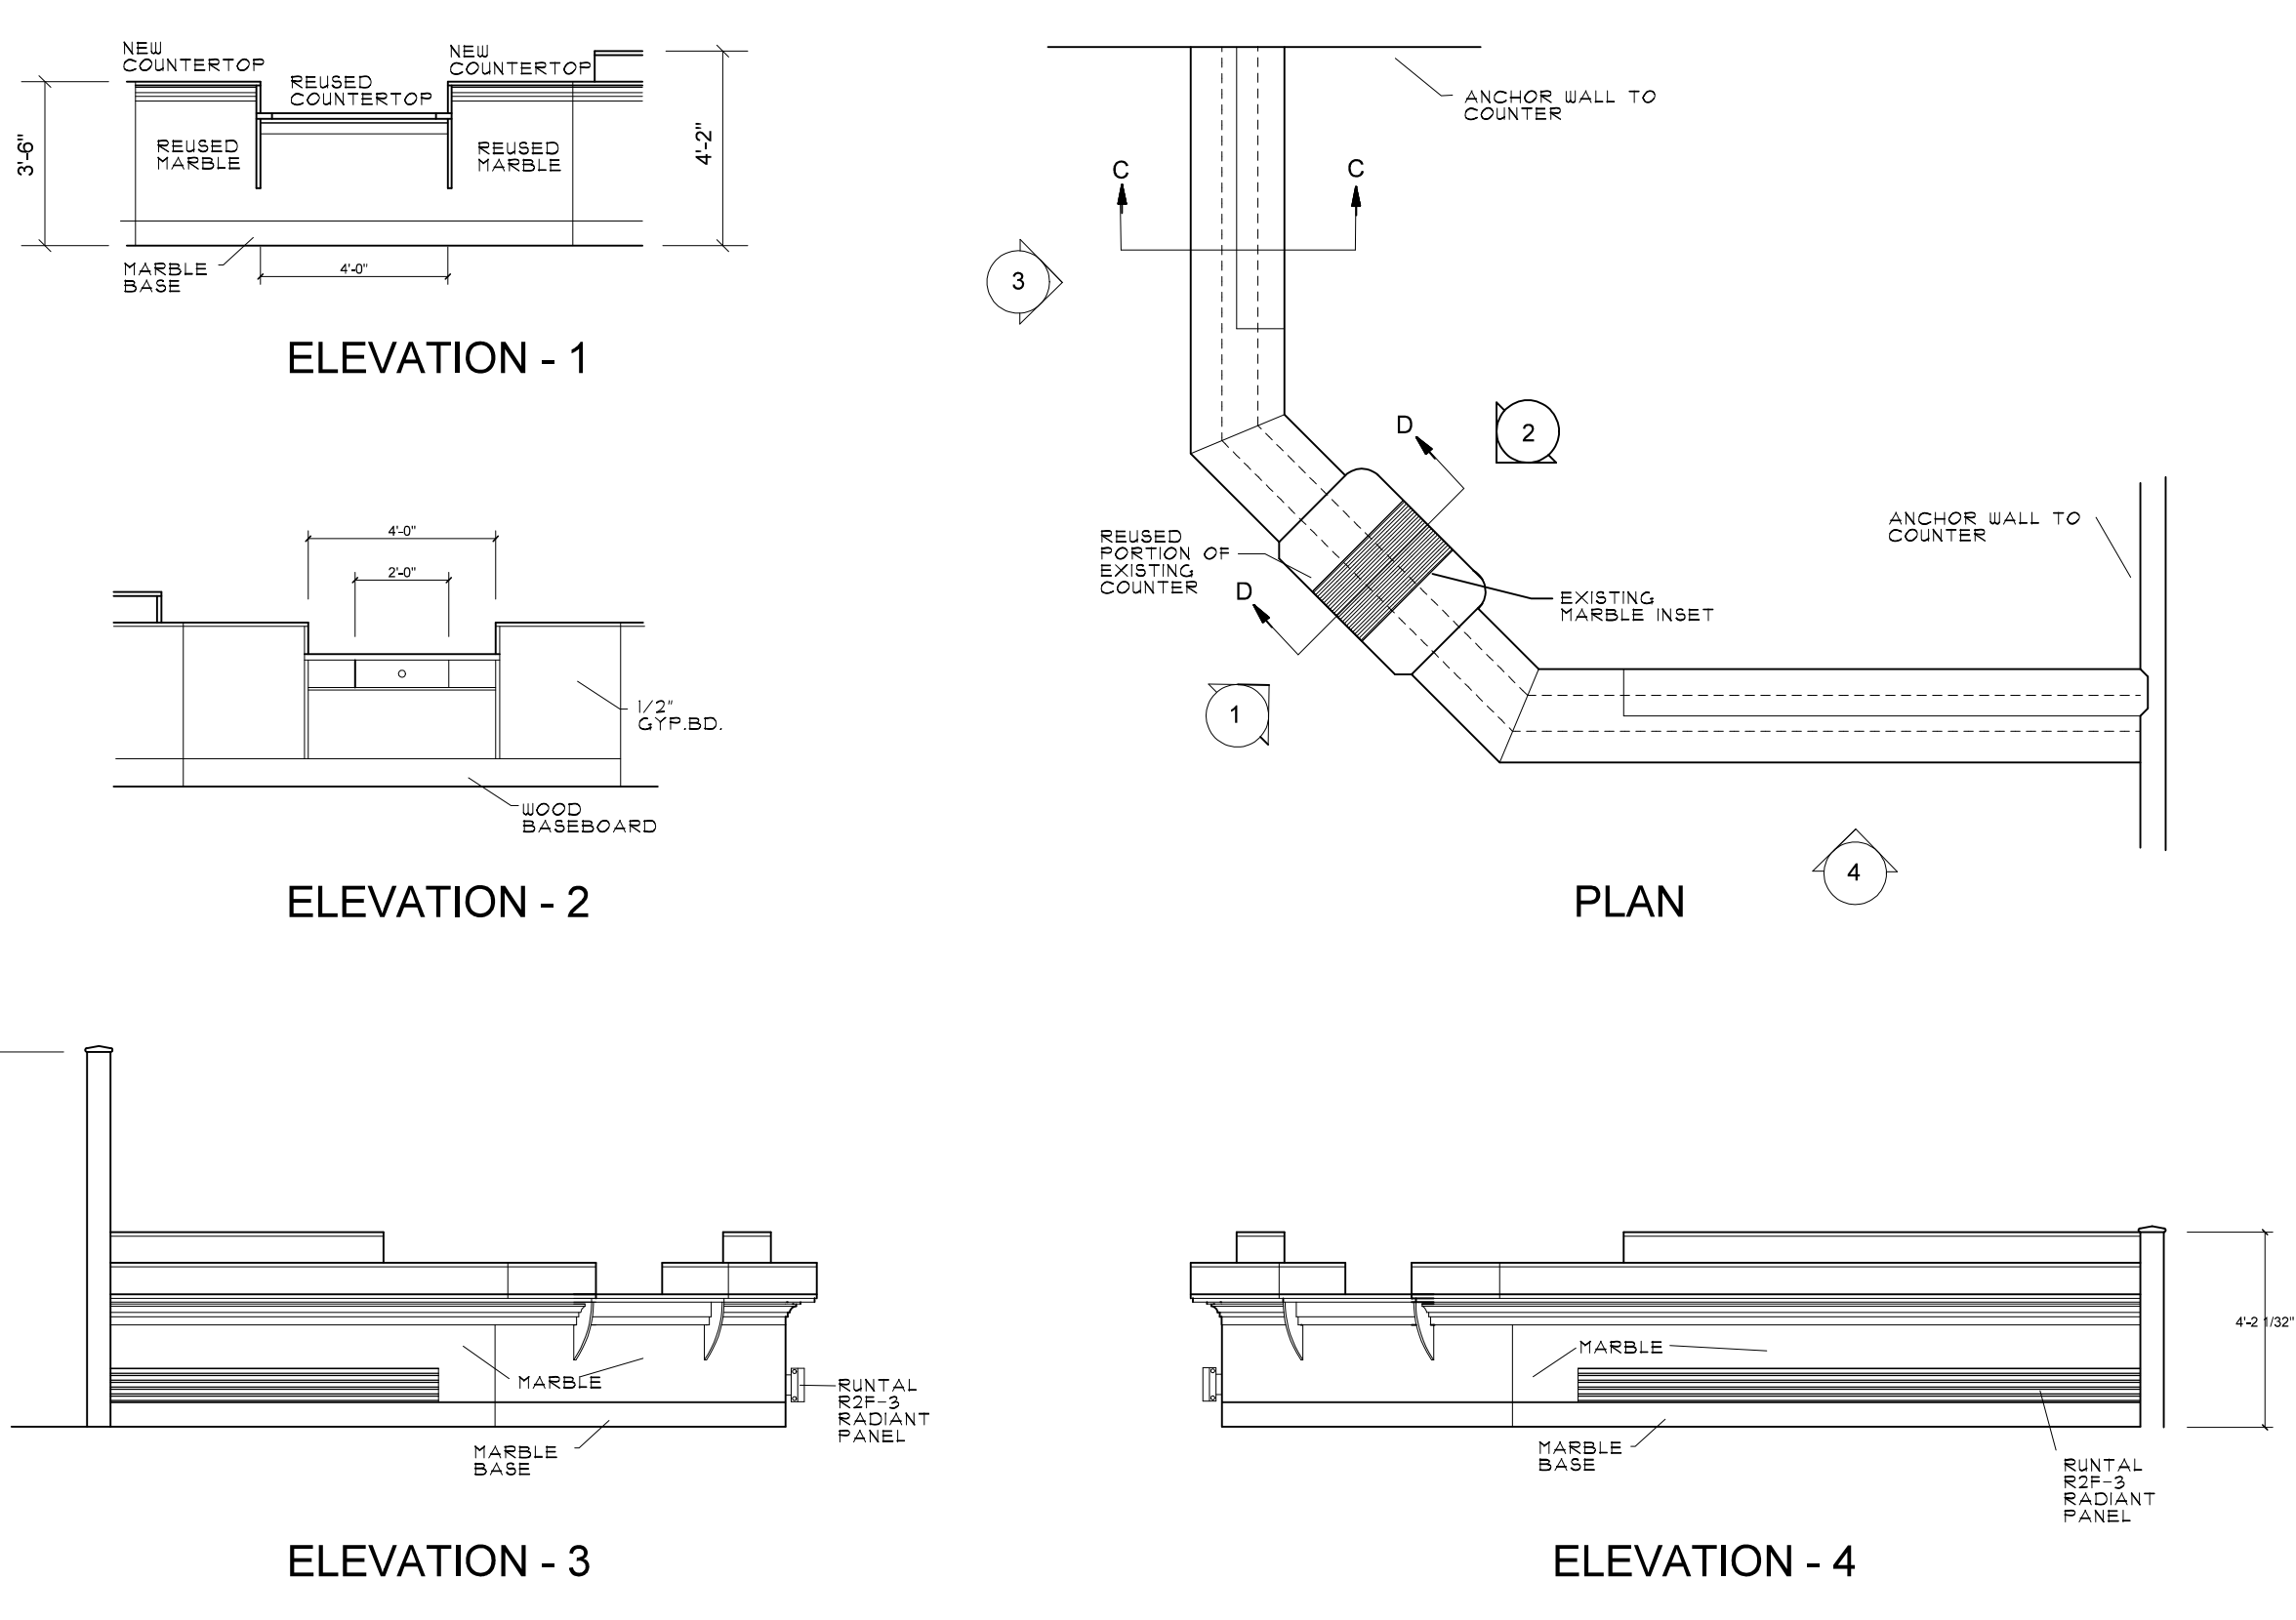

ELEVATION - 1


ELEVATION - 2

ELEVATION - 3


PLAN

ELEVATION - 4


4 A6 RECEPTION COUNTER PLAN AND ELEVATIONS

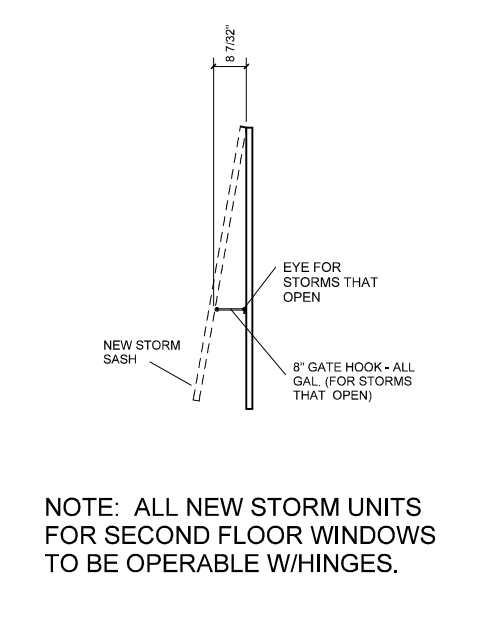

5 A6 OPER. STORM

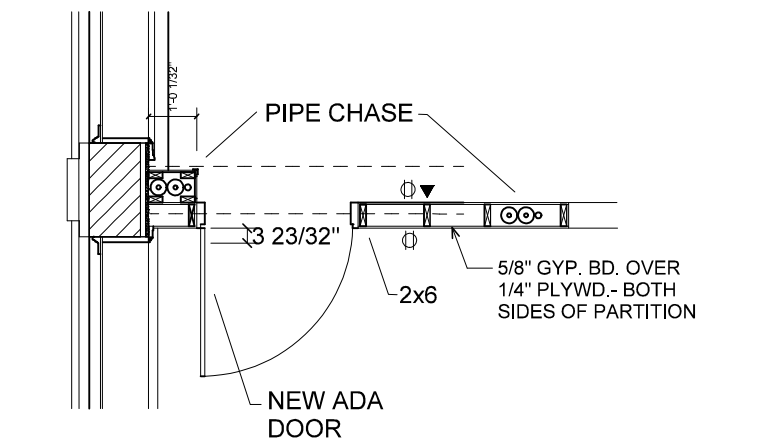


6 A6 PLAN @ SOUTH WALL PIPE CHASE

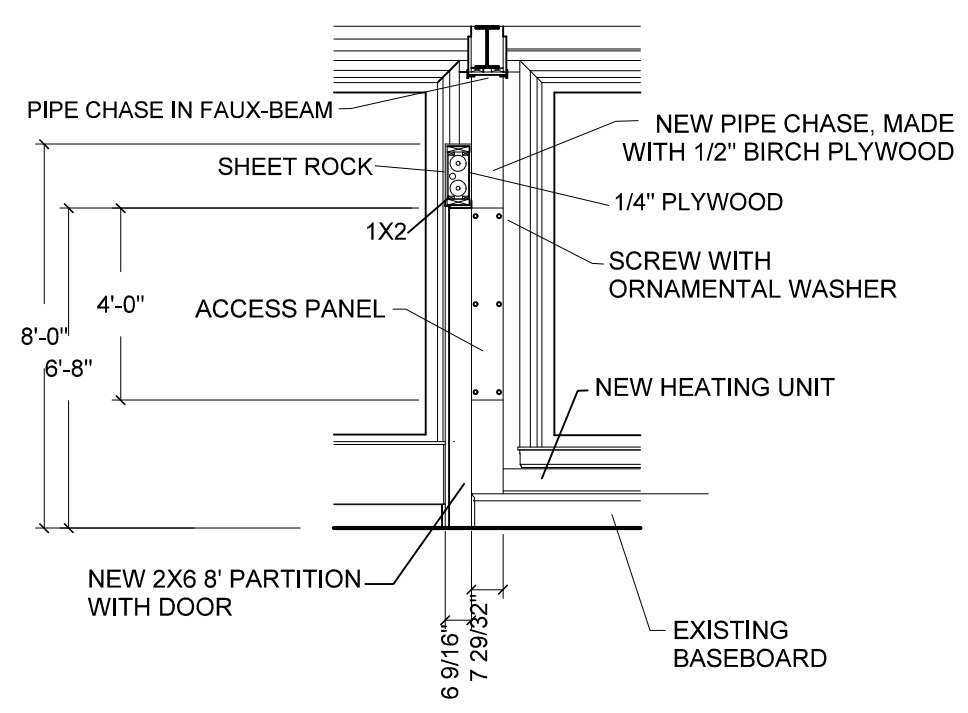


7 A6 ELEVATION @ SOUTH WALL PIPE CHASE

DEDUCT ALTERNATE NO. 3

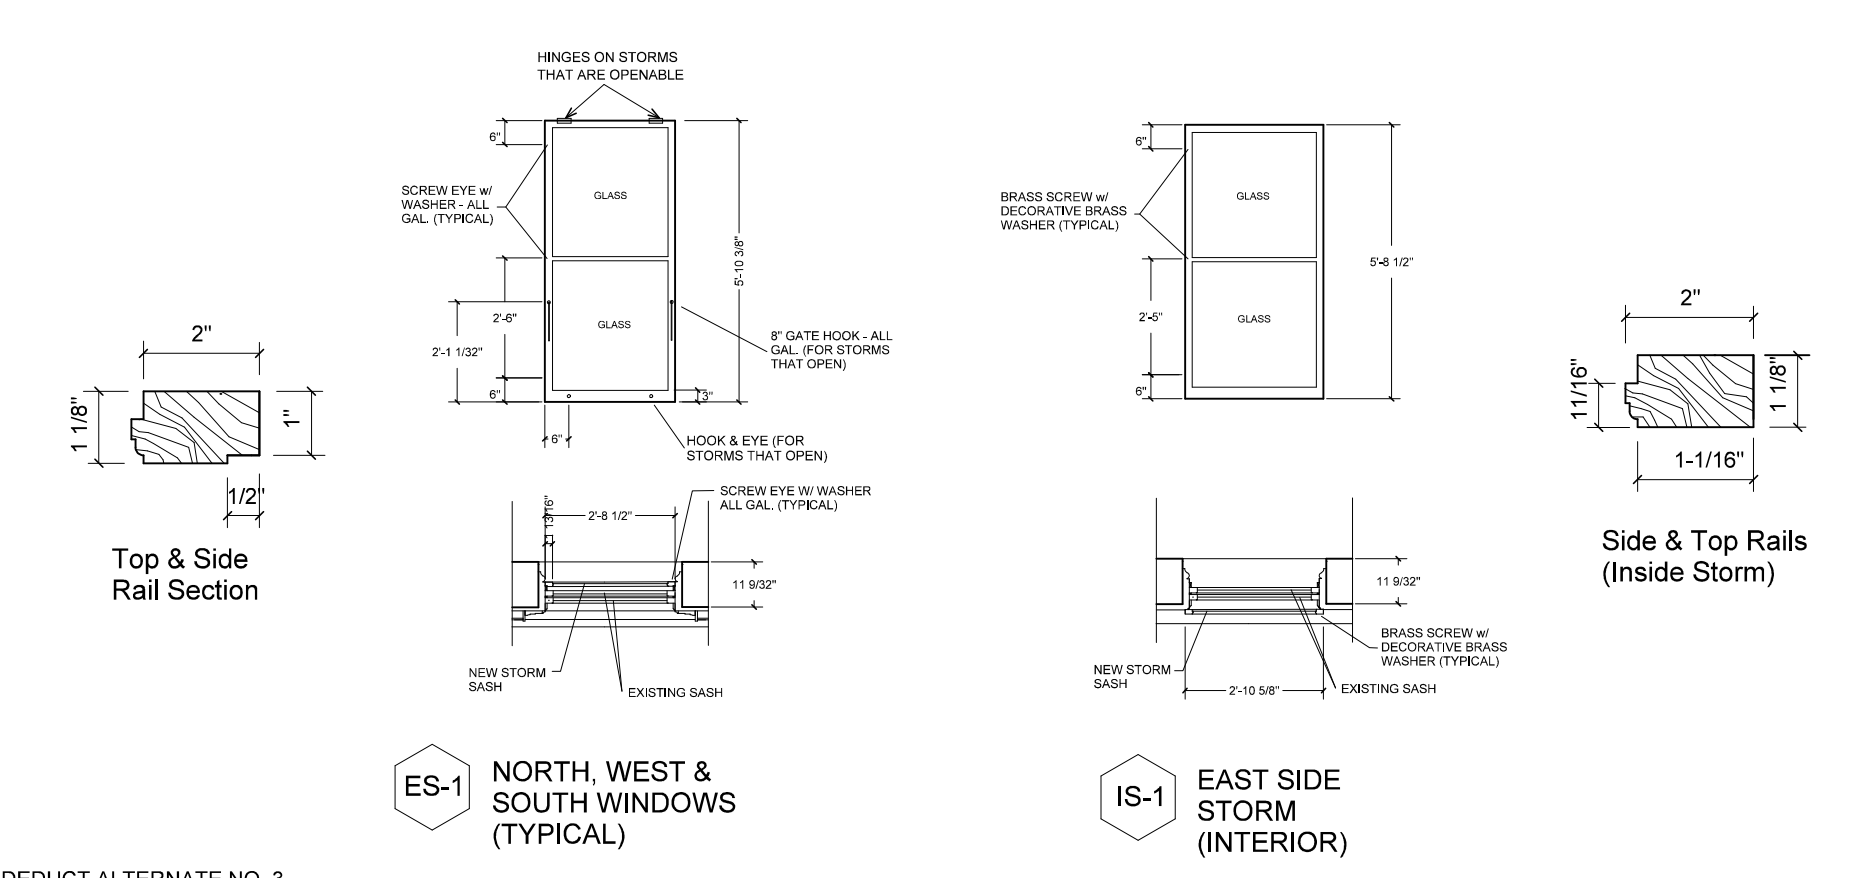

8 A6 SECOND FLOOR STORM WINDOWS DETAILS


DEDUCT ALTERNATE NO. 3

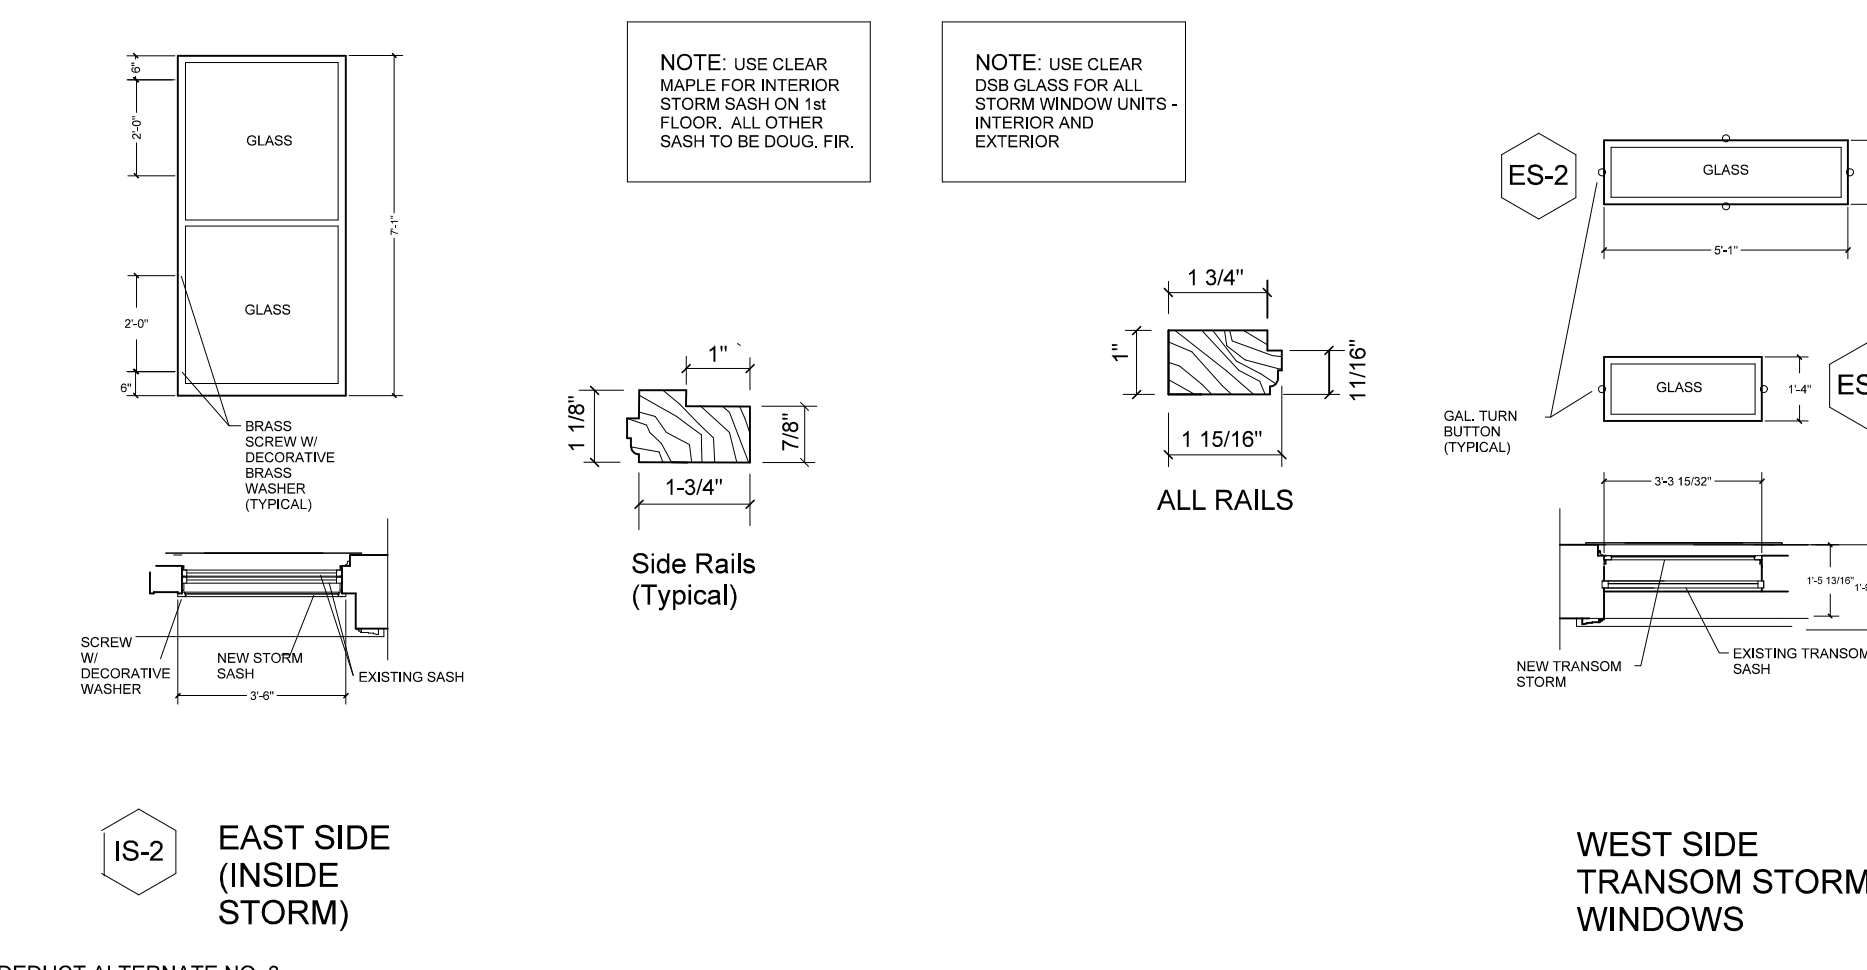

9 A6 FIRST FLOOR STORM WINDOWS DETAILS

DEDUCT ALTERNATE NO. 3

10 A6 FIRST FLOOR PARTITION CAP DETAIL

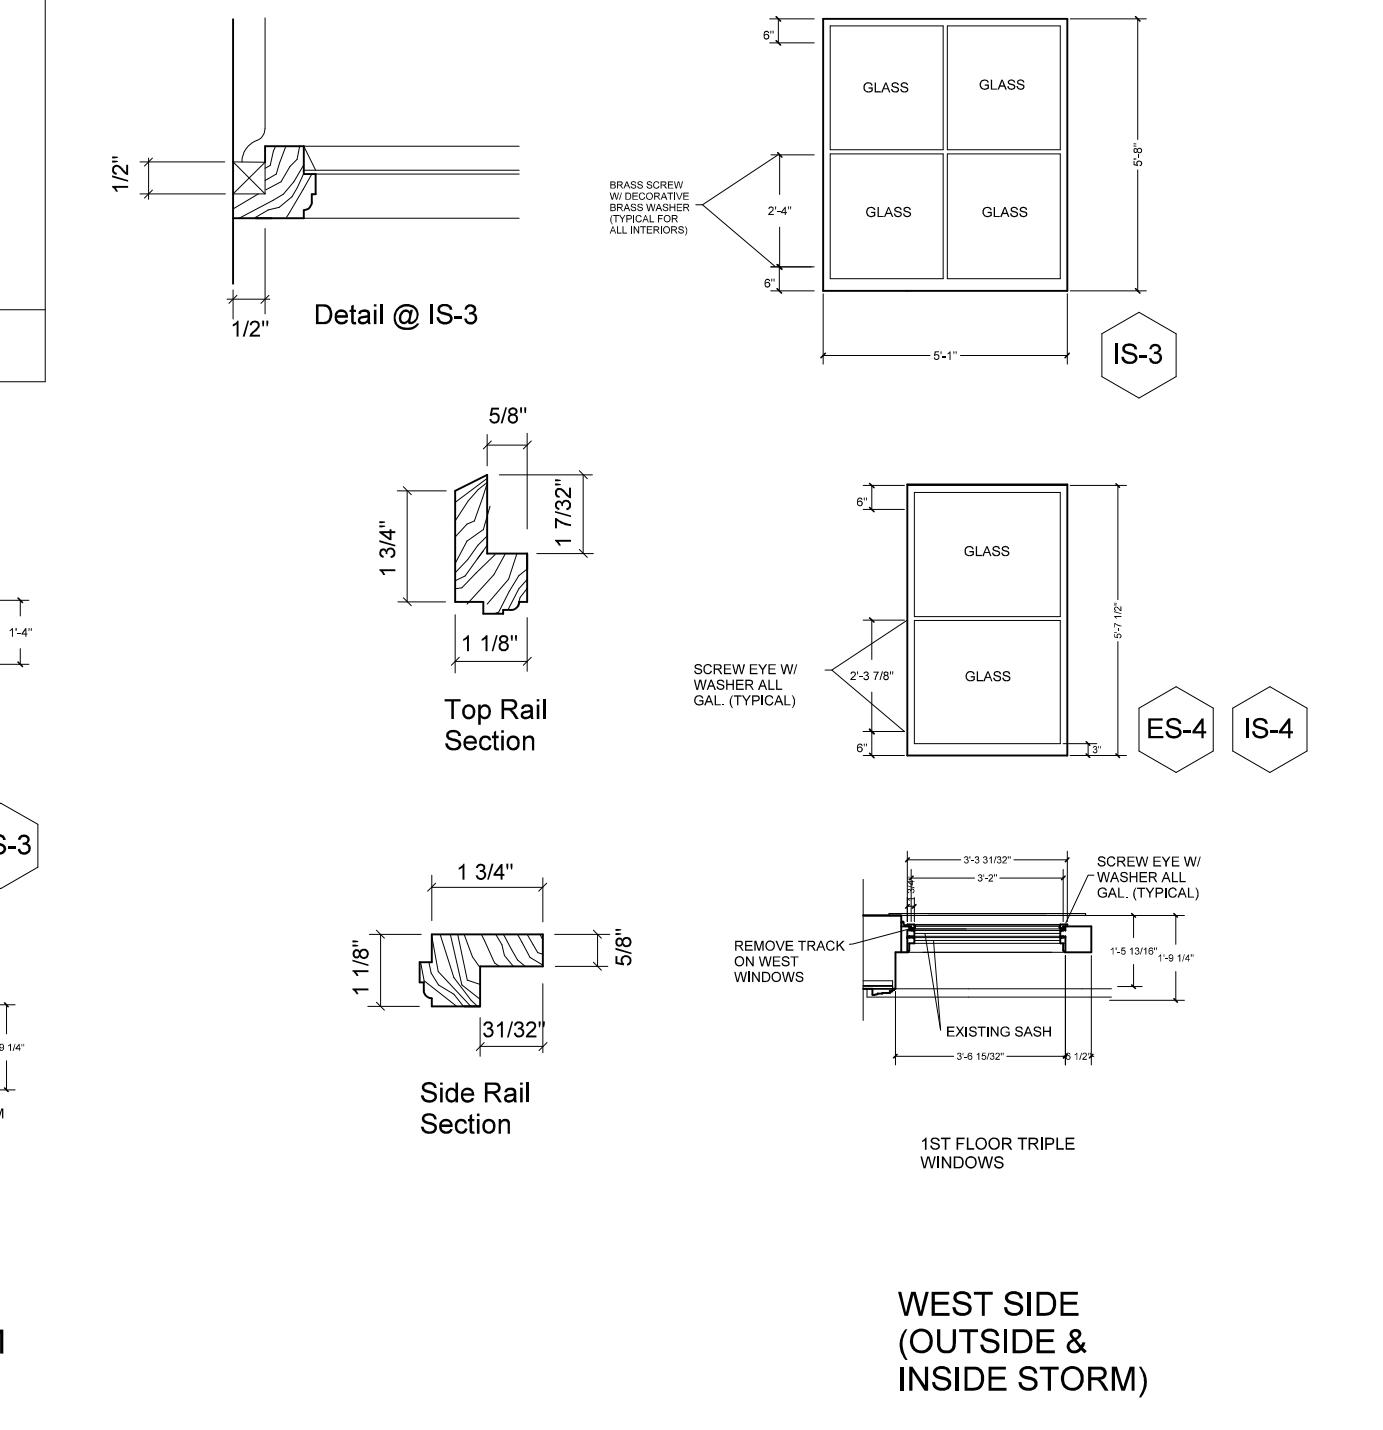

WEST SIDE (OUTSIDE & INSIDE STORM)