


**CEILING EDGE DETAIL  
@ EXISTING WALL**

**ADDENDUM NO. 2 / 9-10-15**

**APPROX. LOCATION OF NEW  
LAY-IN CEILING EDGE ANGLE  
ATTACHED TO EXISTING TRIM  
-VERIFY FINAL HEIGHT WITH  
ARCHITECT AFTER STEEL IS  
INSTALLED.**

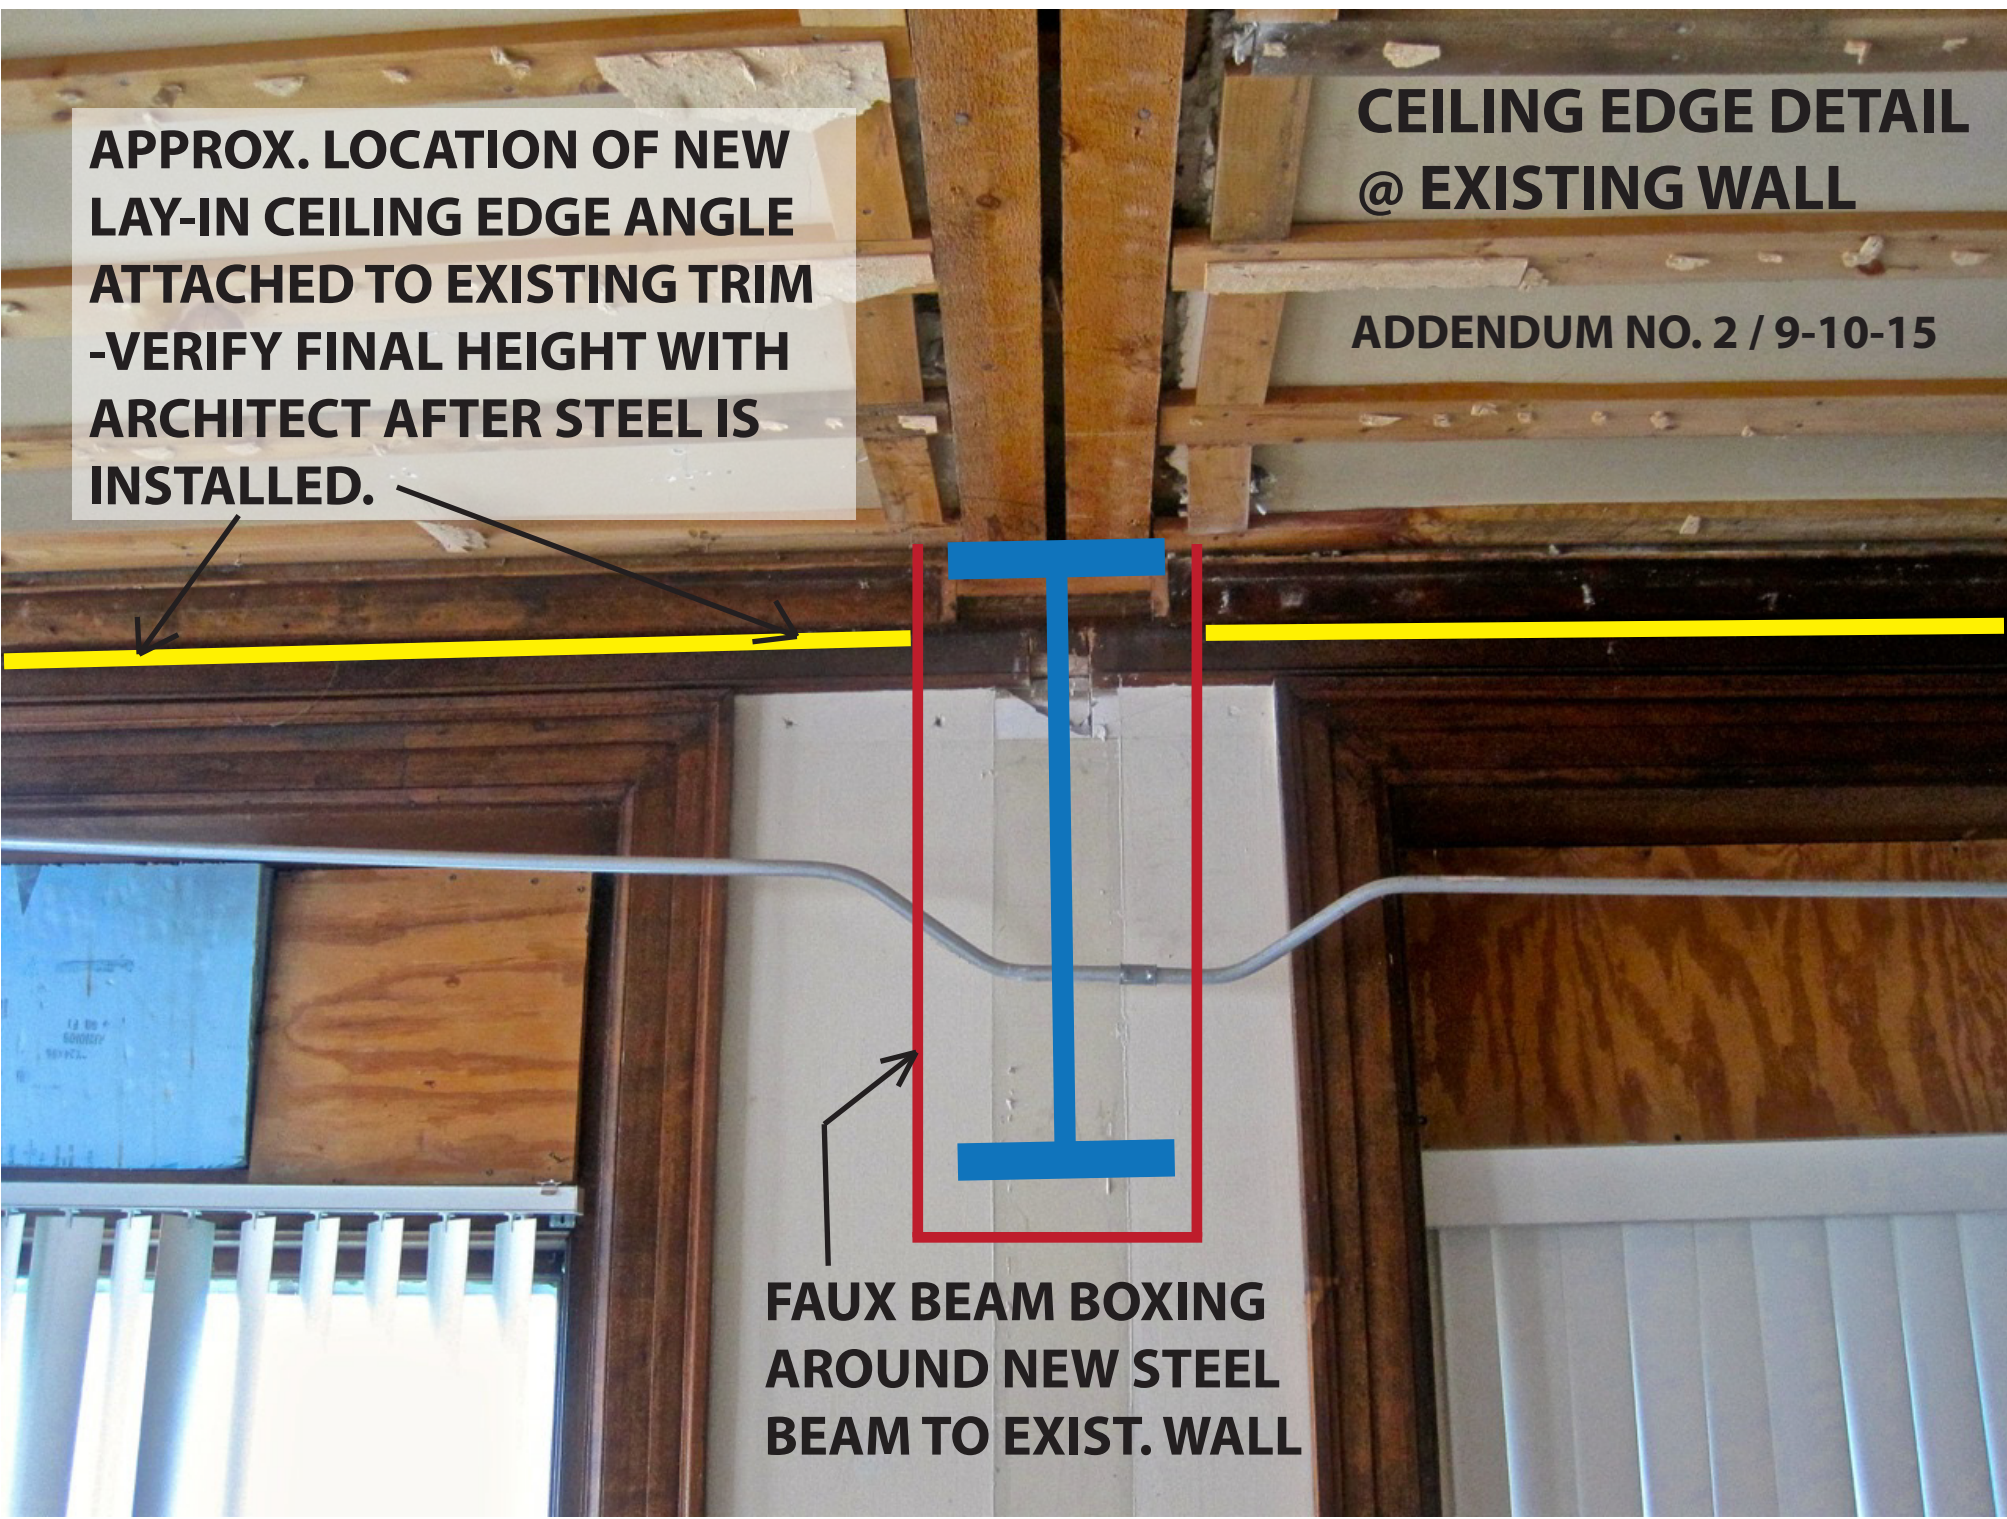

**FAUX BEAM BOXING  
AROUND NEW STEEL  
BEAM TO EXIST. WALL**