


BRANDON SEGMENT 6

PHASE 1 CONSTRUCTION

CONCEPTUAL TRAFFIC CONTROL PLAN

NOVEMBER 5, 2012



REMOVE PARKING SPACES (5 TOTAL)

MAINTAIN PARALLEL PARKING SPACES

CONSTRUCTION BARRIER (BARRELS/BARRIER)

PARKING AREA 18 +/- SPACES TO REMAIN DURING CONSTRUCTION, RE-STRIP FOR HEAD-IN PERPENDICULAR PARKING

MAINTAIN SIDEWALK

RELOCATE CROSSWALK WITH BARRIER

CLOSED PARKING SPACES DURING CONSTRUCTION, CONTRACTOR WORK AREA

MAINTAIN SIDEWALK

CONSTRUCTION BARRIER (BARRELS/BARRIER)

CONTRACTOR SHALL RETAIN PARKING SPACES BEHIND BRANDON INN WHILE COMPLETING WORK WITHIN ROADWAY. WHEN WORK WITHIN ROADWAY IS COMPLETE, CONTRACTOR SHALL RETAIN PARKING SPACES IN FRONT OF BRANDON INN WHILE COMPLETING WORK BEHIND BRANDON INN.

MAINTAIN EXISTING CROSSWALK

PHASED, ALTERNATING ONE-WAY TRAFFIC. TRENCHES BACKFILLED DAILY, TWO-WAY TRAFFIC AT NIGHT.

MAINTAIN EXISTING CROSSWALK

CLOSE EXISTING CROSSWALK

WEST SEMINARY STREET TO BE CLOSED DAILY FOR WATER MAIN INSTALLATION ALONG WEST SEMINARY STREET AND ROCK REMOVAL FROM READ DRIVE. DETOUR VEHICLES AROUND AREA VIA PROSPECT STREET, CEDAR STREET, AND WALNUT STREET.

CONSTRUCTION BARRIER (BARRELS/BARRIER)

DURING WEST SEMINARY STREET CLOSURE, CONTRACTOR TO COORDINATE WITH PROPERTY AND BUSINESS OWNERS TO PROVIDE ADEQUATE ACCESS.