


SEE

MAP

7

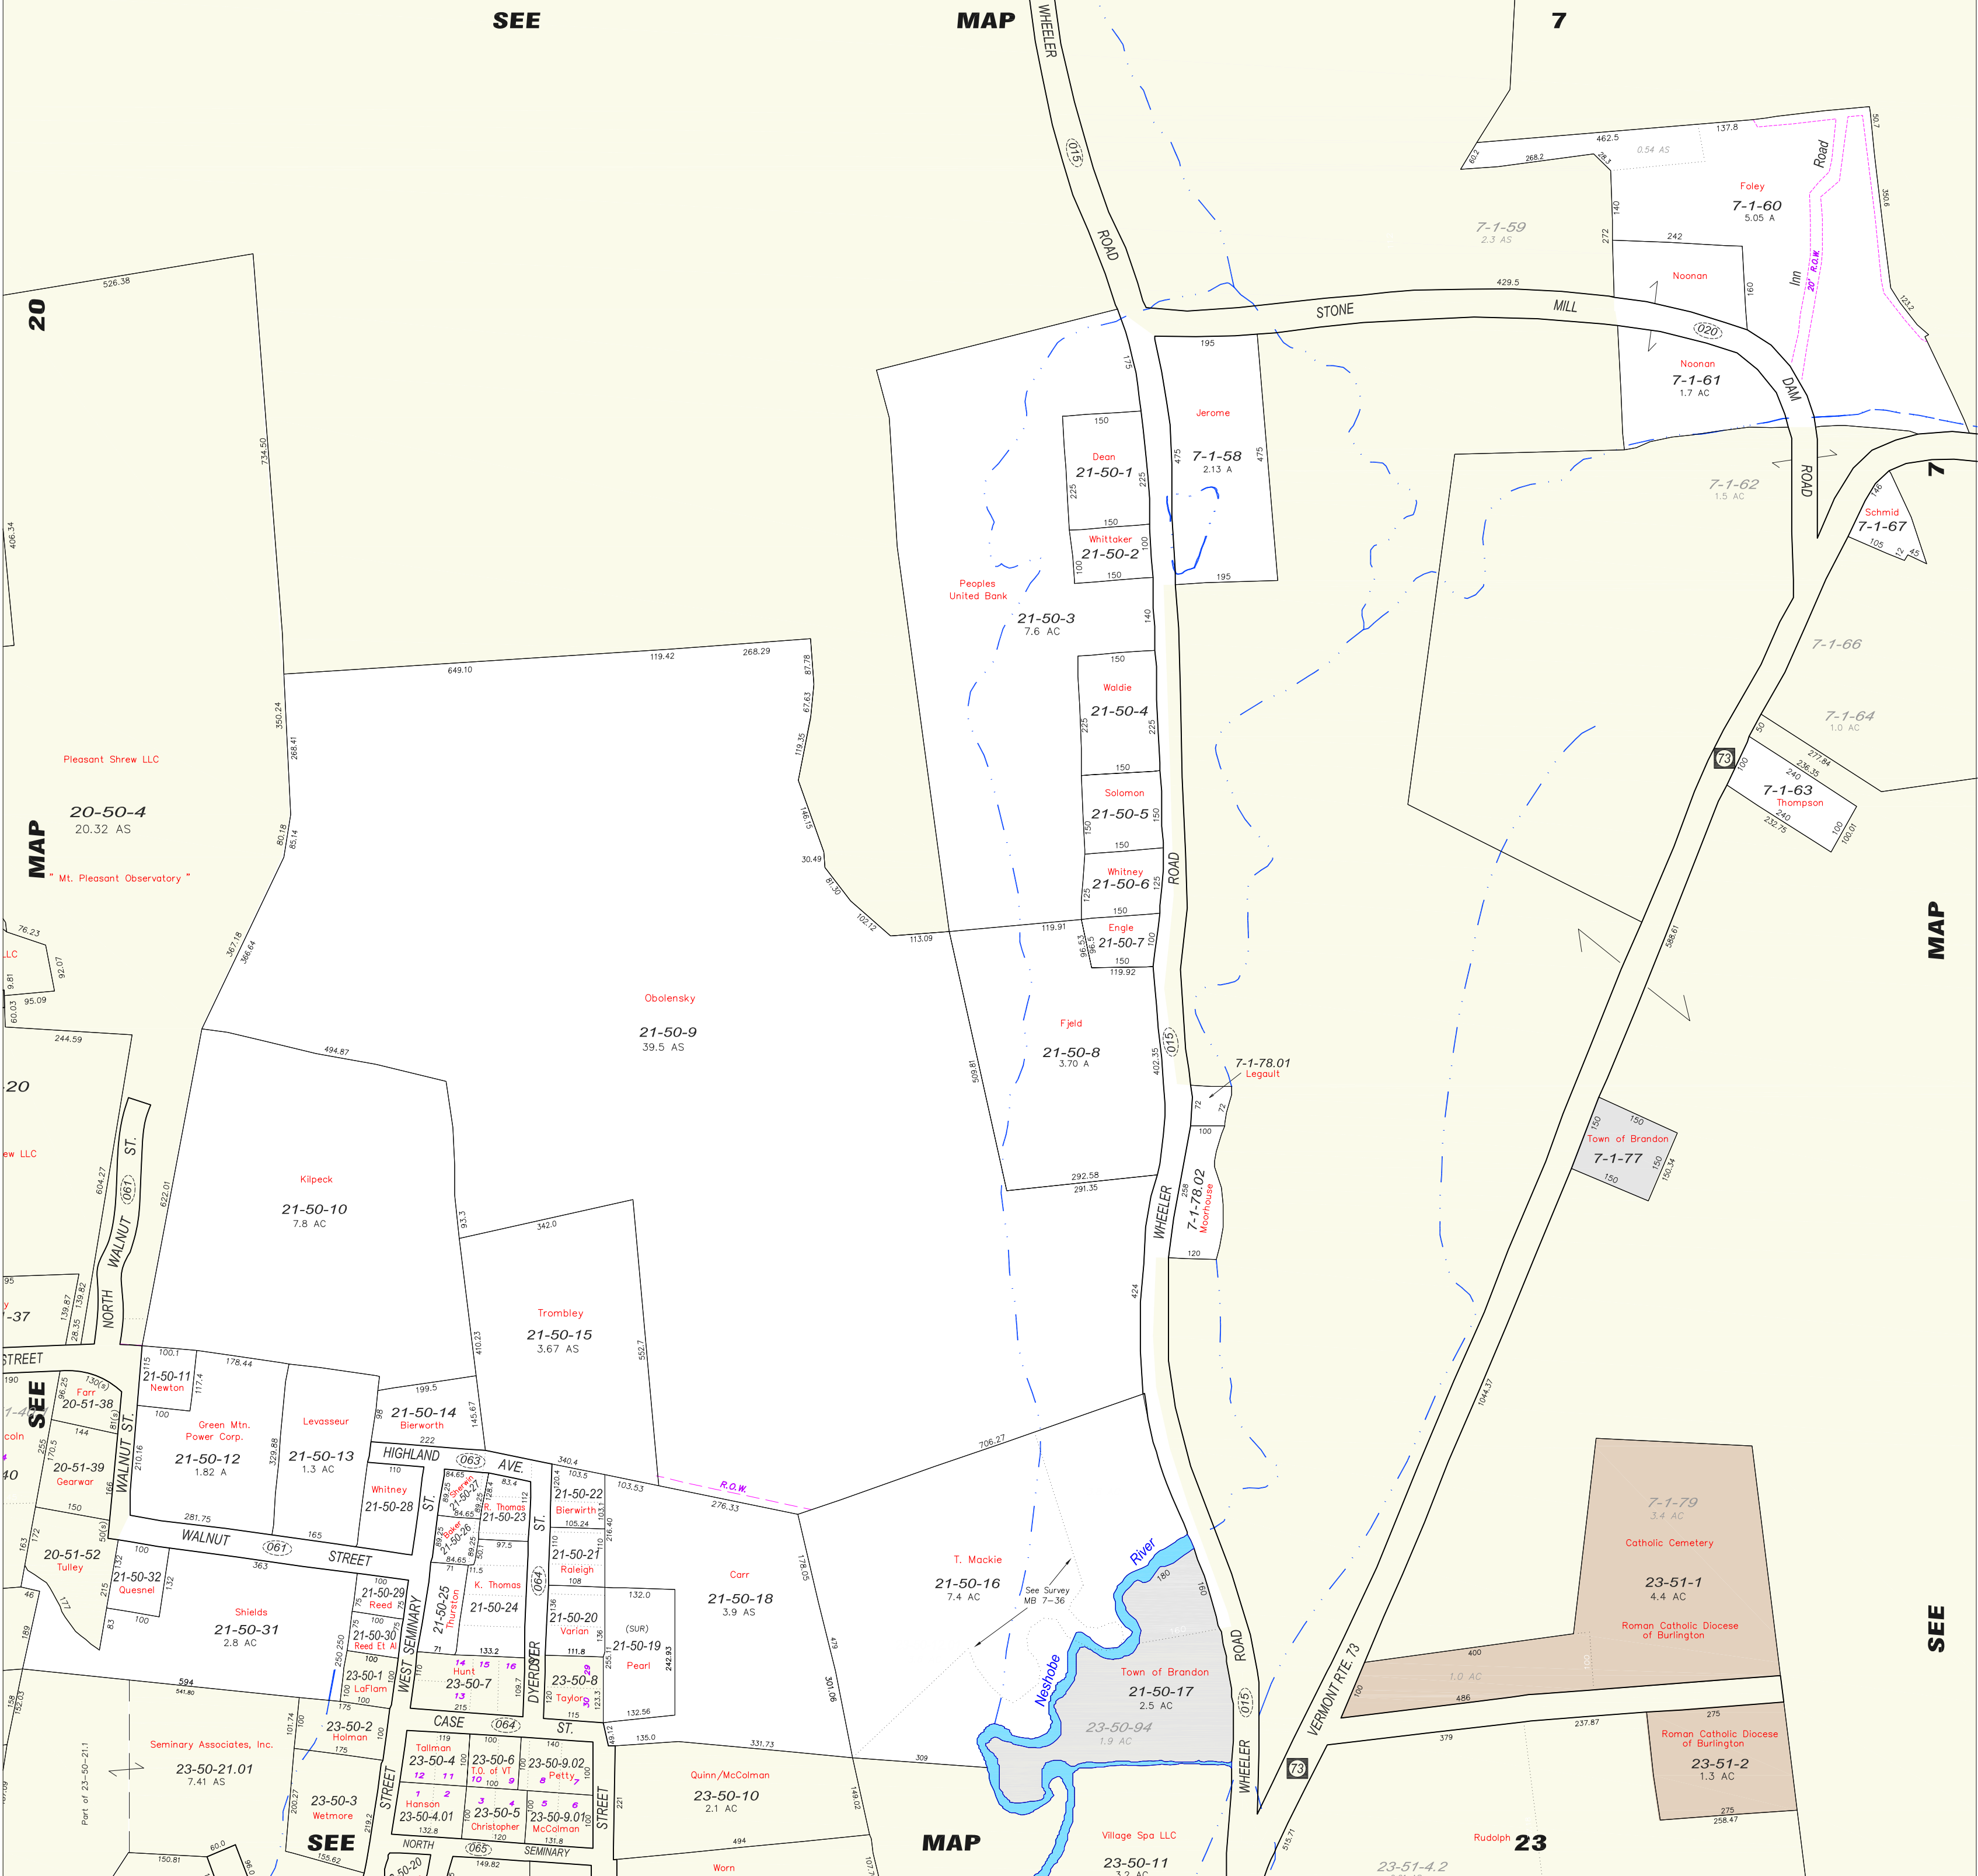


Digital Mapping Prepared By  
  
**RUSSELL GRAPHICS**  
 2207 Hopeton Ave.  
 Raleigh, NC 27614  
 802-309-8200  
 www.imapvt.com

This is not a SURVEY...  
 This Map was prepared from Deeds & Surveys recorded in the Town Clerk's Office. The accuracy of this map is determined by the filed information. ALL INFORMATION IS SUBJECT TO CHANGE.  
 Copyright 2014 Russell Graphics - All rights Reserved

This Map was prepared using AutoCad Map. All Data meets or exceeds specifications outlined in the Vermont Mapping Guidelines. This Map is the sole property of the Town. Any copy, Paper or Digital, shall not be given without permission from the Town.

**LEGEND OF SYMBOLS**

- 7000555 Parcel ID Number
- 50000 Scaled Dimensions
- 450.05 Dated Survey Dim
- 100.00 Subdivision Ltr No
- 100.00 A Compd Acres
- 100.00 AS Surveyed Acres
- 100.00 AS Vermont Route
- 100.00 Town Rd Number
- Property Line
- Road Line
- Trail Line
- Road Right-of-Way
- Water as a River or Stream
- Water as a Pond
- State of VT
- Town of Brandon
- Current Use
- Religious Exempt

 NORTH

0 50 150 250  
 Scale in Feet

Map Index  
 20 7  
 22 23

PROPERTY MAP OF  
**BRANDON**  
 VERMONT

DEC. 2014  
 MAP **21**