

SEE

MAP


7

MAP

SEE

SUBBURY

SEE MAP 6A

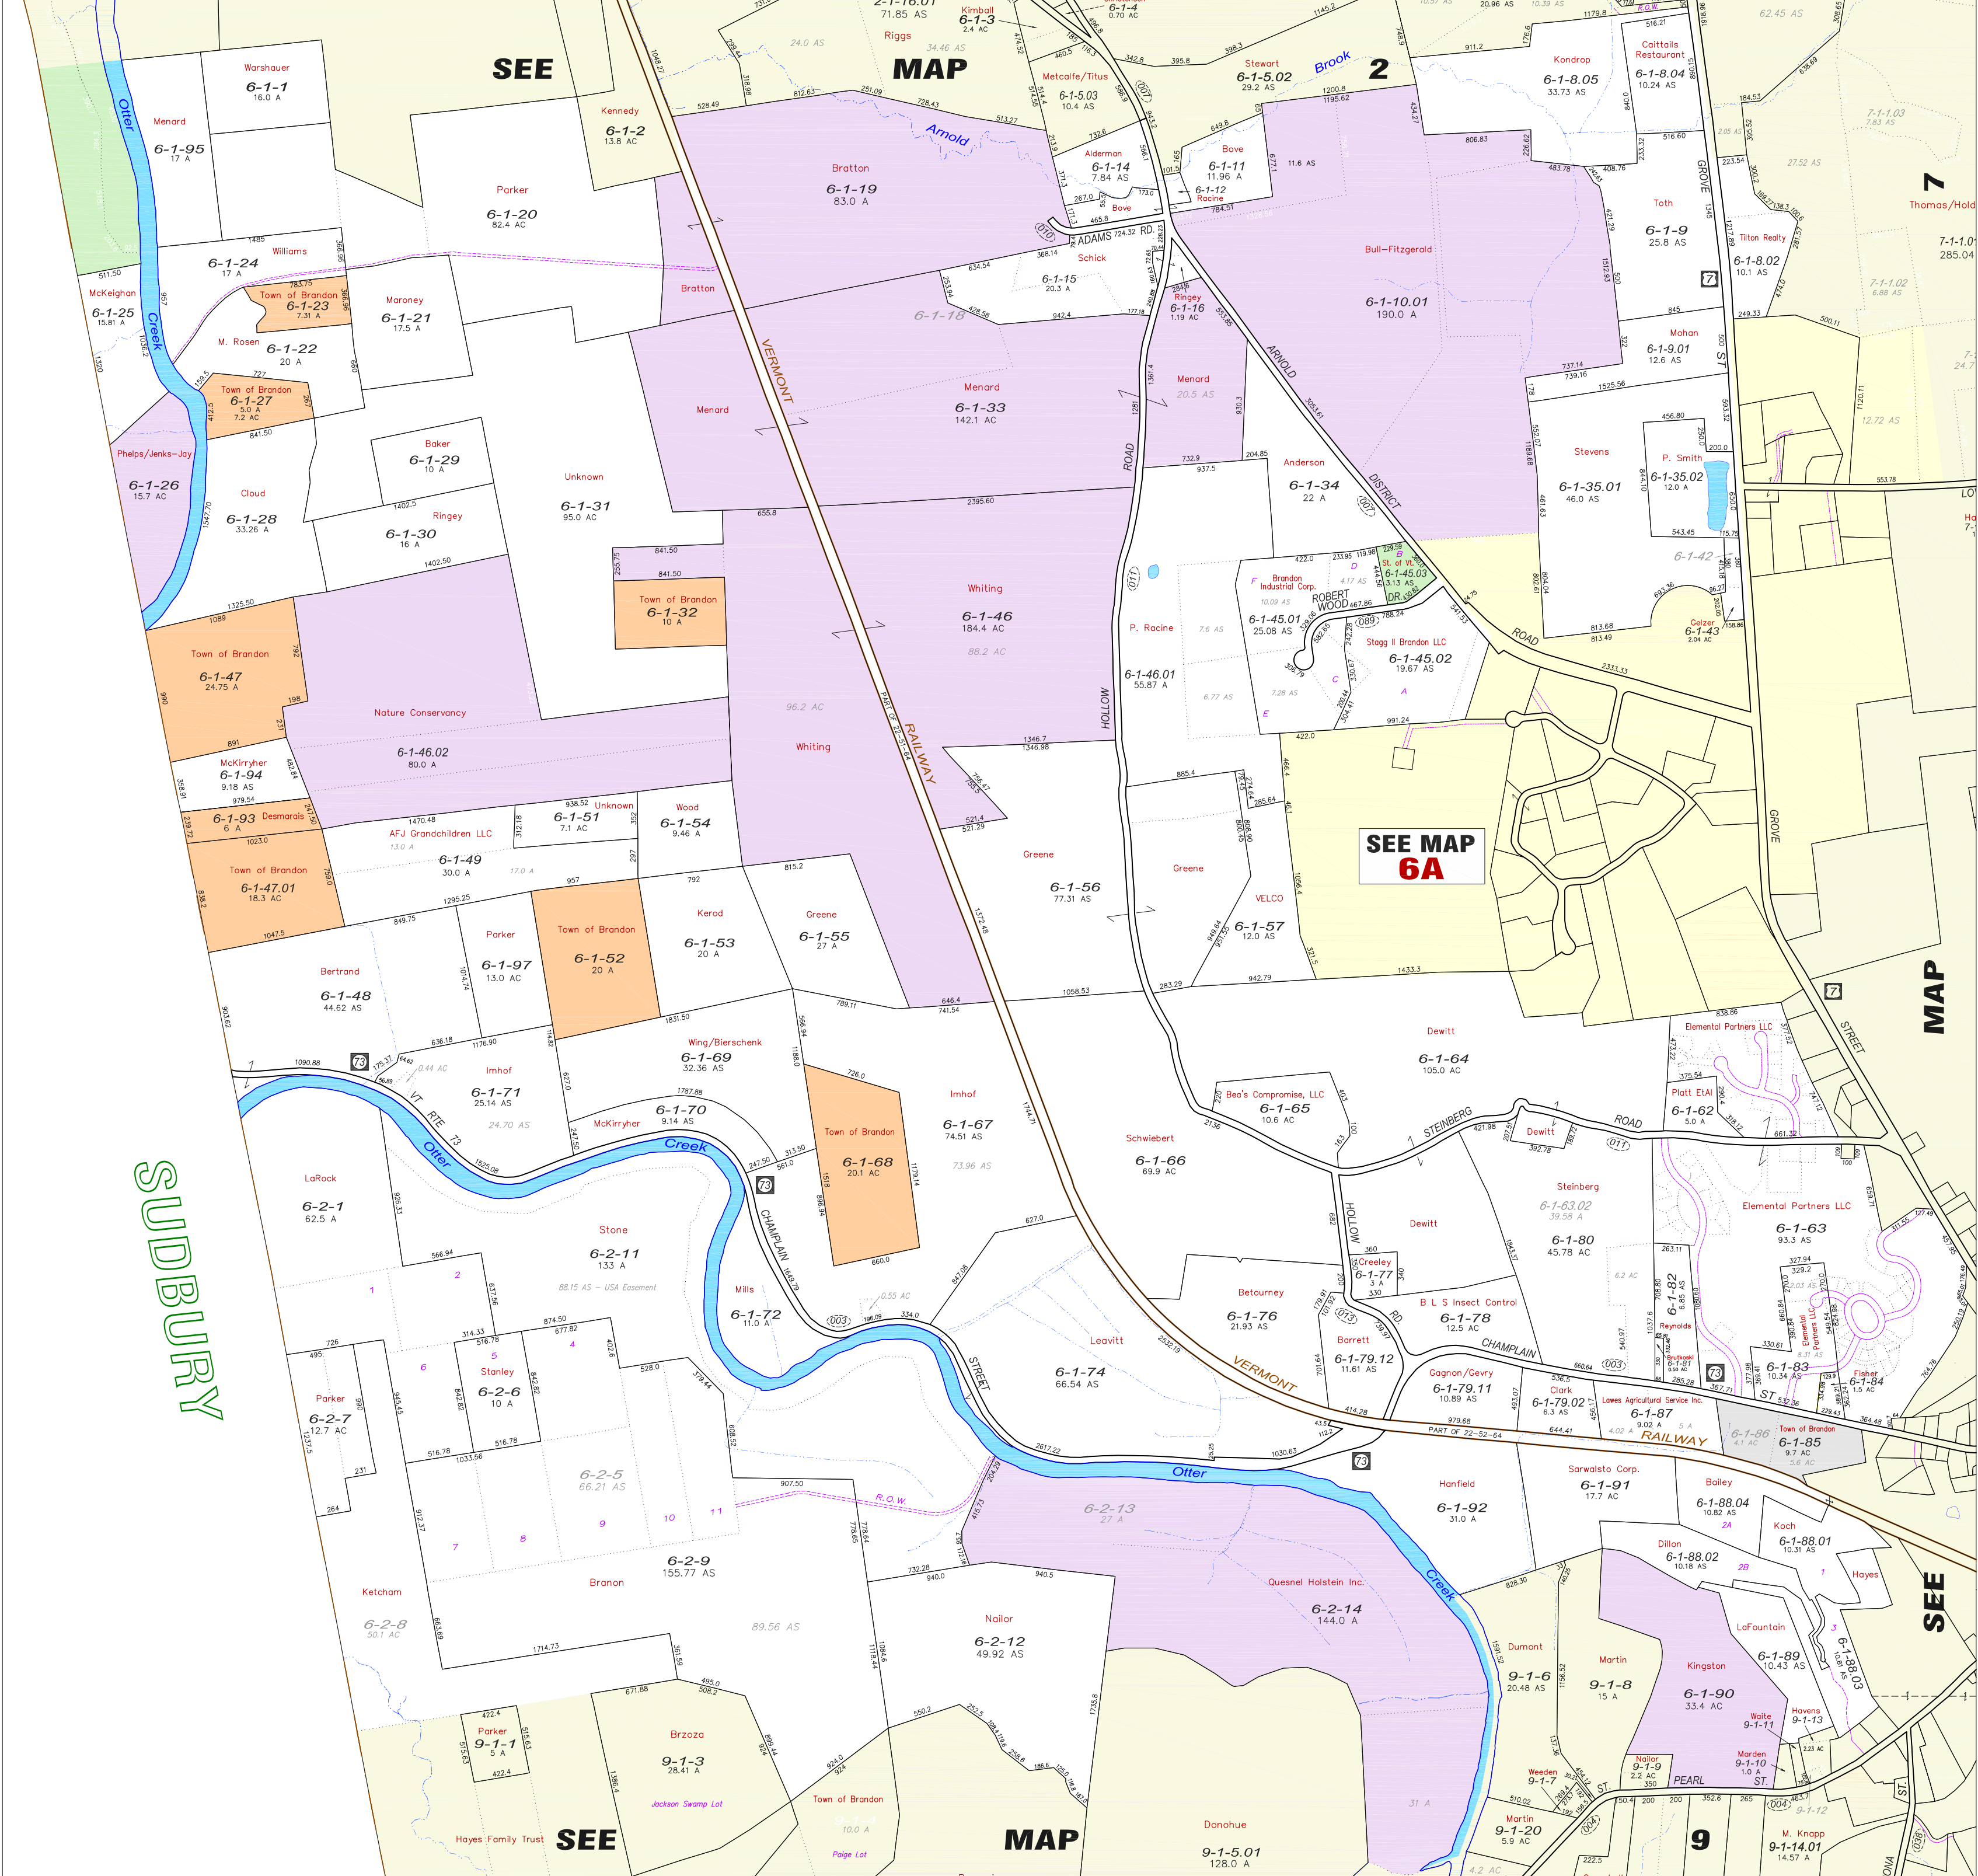


Digital Mapping Prepared By  
  
 RUSSELL GRAPHICS  
 2207 Hopeton Ave.  
 Raleigh, NC 27614  
 802-309-8200  
 www.imapvt.com

This is not a SURVEY...  
 This Map was prepared from Deeds & Surveys recorded in the Town Clerk's Office. The accuracy of this map is determined by the filed information. ALL INFORMATION IS SUBJECT TO CHANGE  
 Copyright 2015 Russell Graphics - All rights Reserved

This Map was prepared using AutoCad Map. All Data meets or exceeds specifications outlined in the Vermont Mapping Guidelines. This Map is the sole property of the Town. Any copy, Paper or Digital, shall not be given without permission from the Town.

**LEGEND OF SYMBOLS**

- 7-1-55.2 Parcel ID Number
- 50000 Scaled Dimensions
- 450-15 Dashed Survey Line
- 100 A Subdivision Lot No.
- 100 A Dotted Area
- 100.0 AS Computer Acres
- 100.0 AS Surveyed Acres
- 100.0 AS Vermont Roads
- Town Rd Number
- Property Line
- Road Line
- Trail Line
- Vegetation
- Water
- Property Line
- State of VT
- Town of Brandon
- Current Use
- Religious Exempt

 NORTH

0 200 600 1000  
 Scale in Feet

Map Index

2	3
7	
9	10

PROPERTY MAP OF  
**BRANDON**  
 VERMONT

DEC. 2015  
 MAP **6**