


LEICESTER

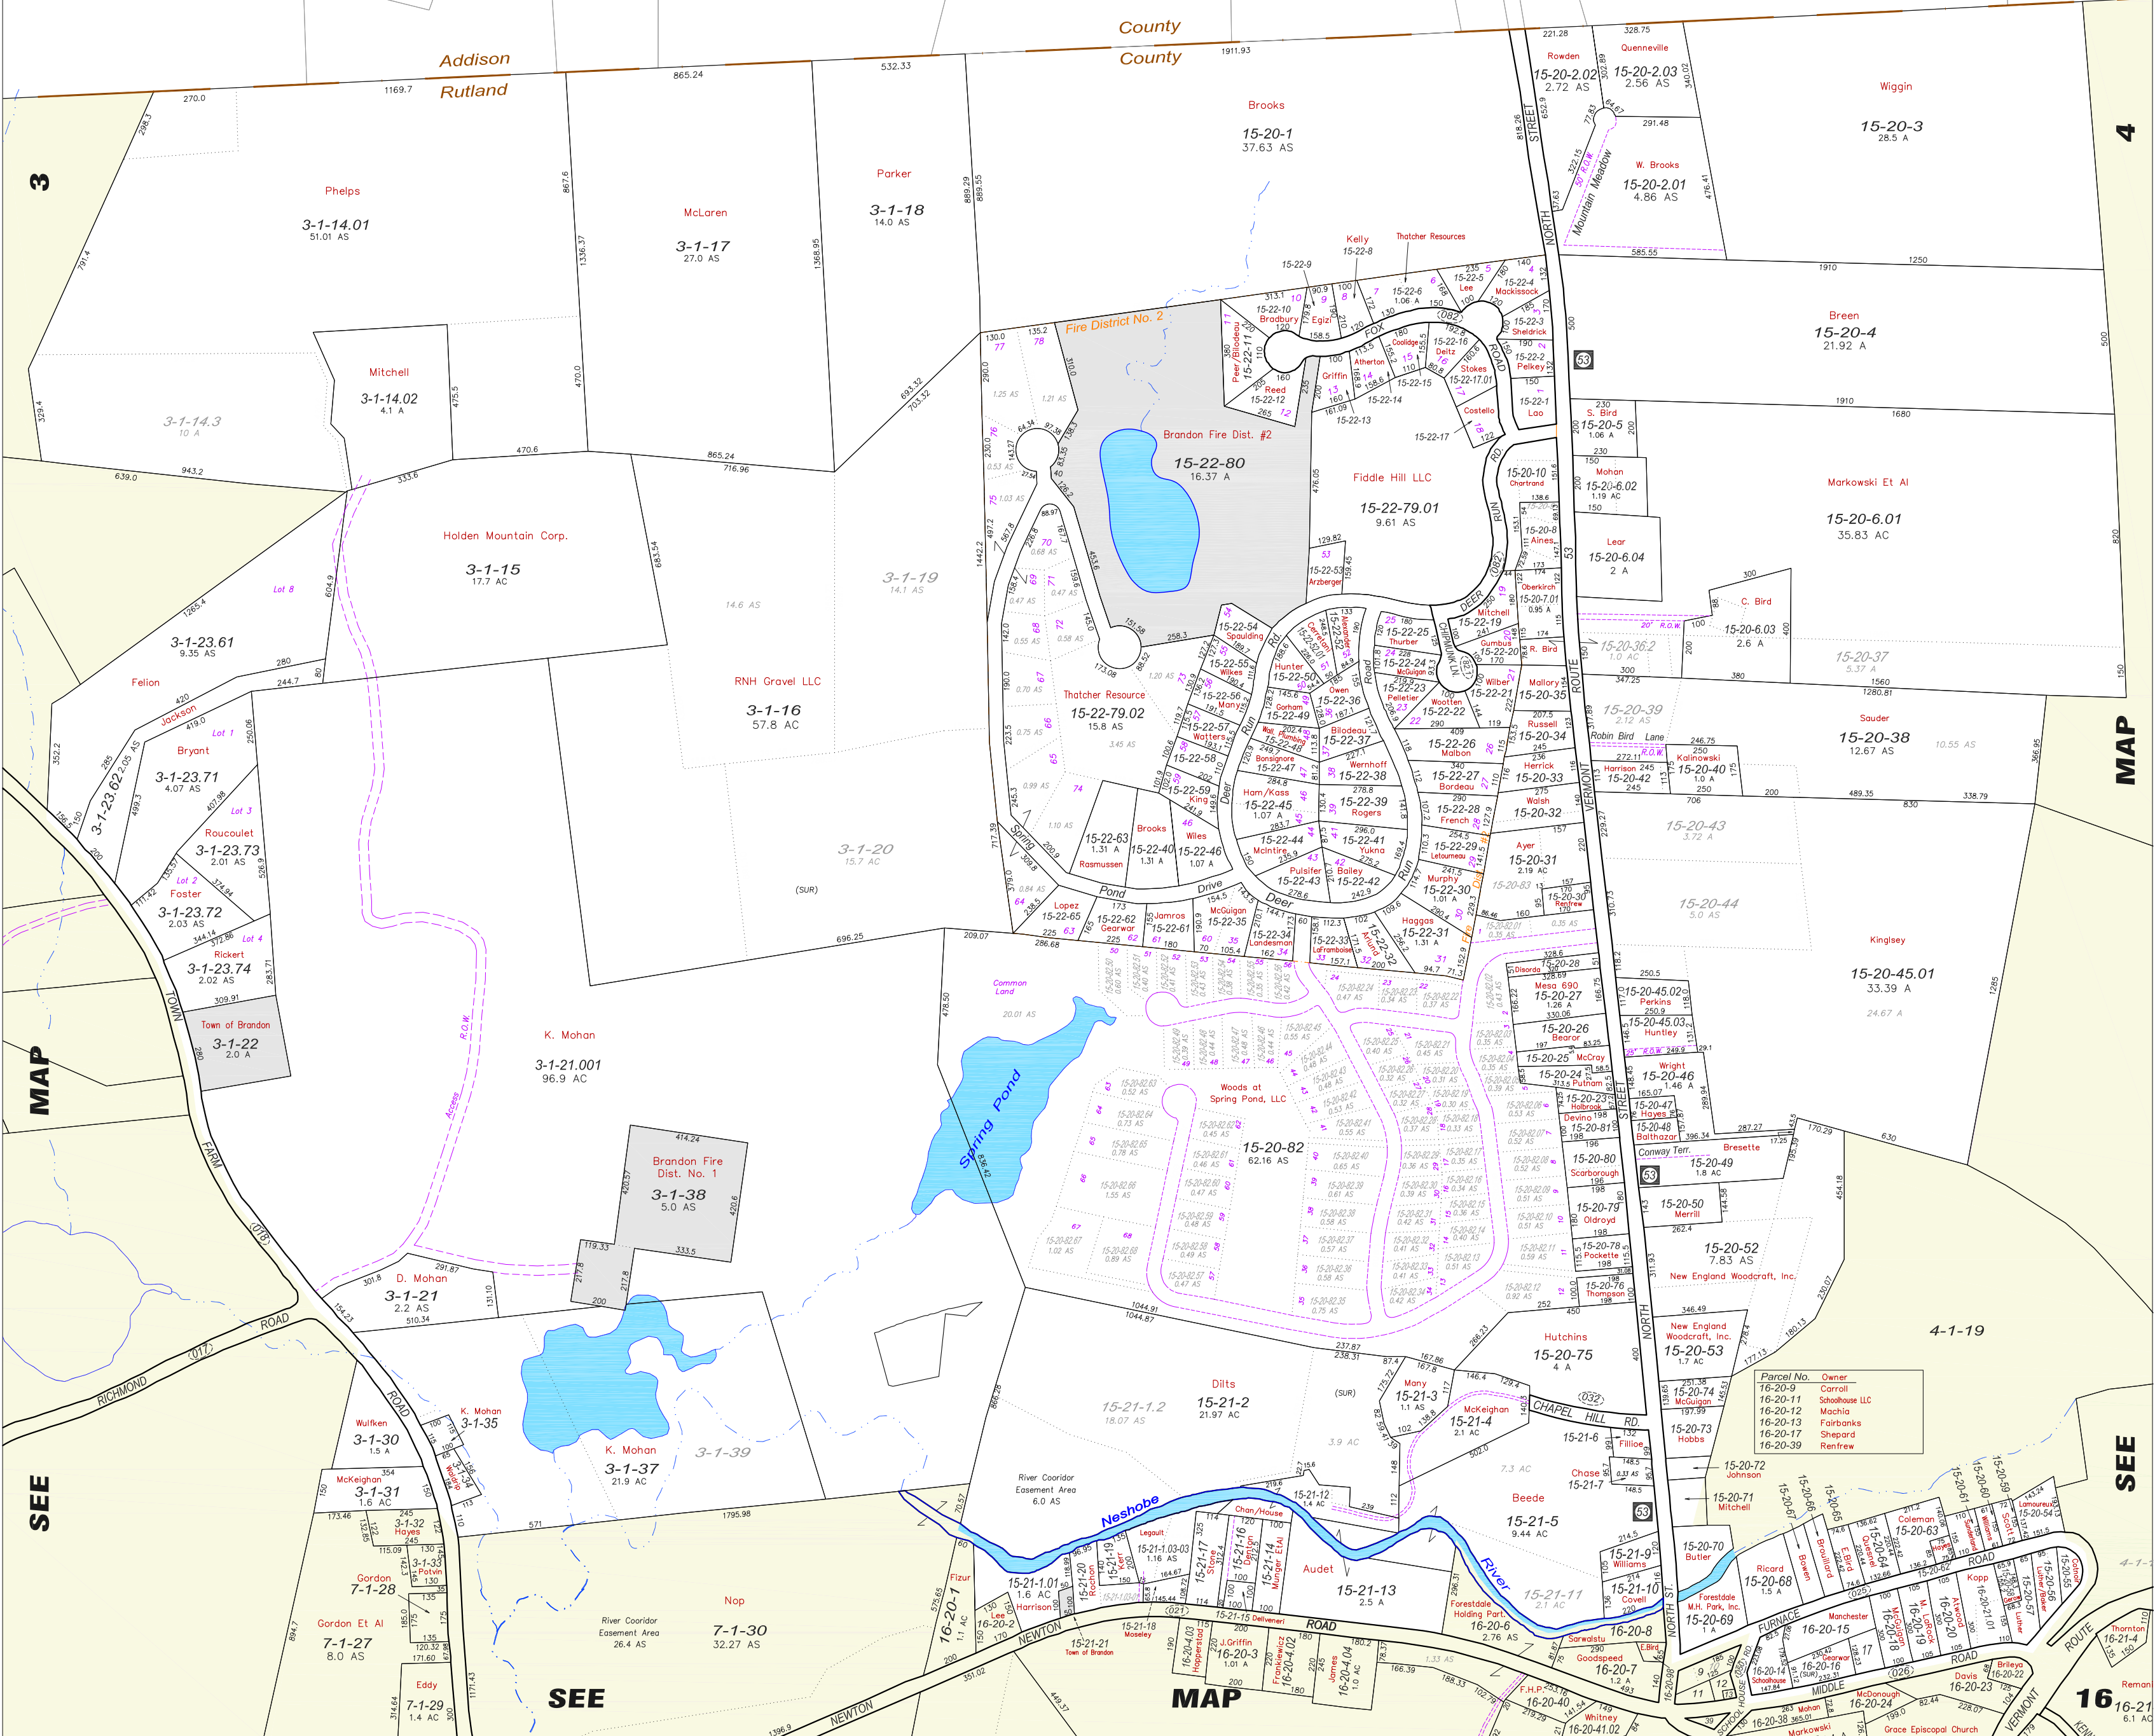

Digital Mapping Prepared By


RUSSELL GRAPHICS
 2207 Hopton Ave.
 Raleigh, NC 27614
 802-309-8200
 www.imapvt.com

This is not a SURVEY...
 This Map was prepared from Deeds & Surveys recorded in the Town Clerk's Office. The accuracy of this map is determined by the filed information. ALL INFORMATION IS SUBJECT TO CHANGE
 Copyright 2016 Russell Graphics - All rights Reserved

This Map was prepared using AutoCad Map. All Data meets or exceeds specifications outlined in the Vermont Mapping Guidelines. This Map is the sole property of the Town. Any copy, Paper or Digital, shall not be given without permission from the Town.

LEGEND OF SYMBOLS

- 7-1-56.2 Parcel ID Number
- 50000 Scaled Dimensions
- 4981.15 Dated Survey Date
- Lot # Subdivision Lot No.
- 100 A Dead Acres
- 100 A Comp/Ass Acres
- 100 A Surveyed Acres
- 100 A Vermont Roads
- 100 A Town Rd Number
- Property Line
- Multi Line
- Road Line
- Trail Line
- Railroad Right-of-Way
- Veto Easement
- River as a Property Line
- River as a Parcel
- State of VT
- Brandon
- Current Use
- Religious Exempt

 NORTH

0 100 300 500
 Scale in Feet

Map Index

3	4
7	8

PROPERTY MAP OF
BRANDON
 VERMONT

DEC. 2016
 MAP 15