

SEE

MAP

7


MAP

SEE

MAP

SUDBURY

SEE MAP 6A

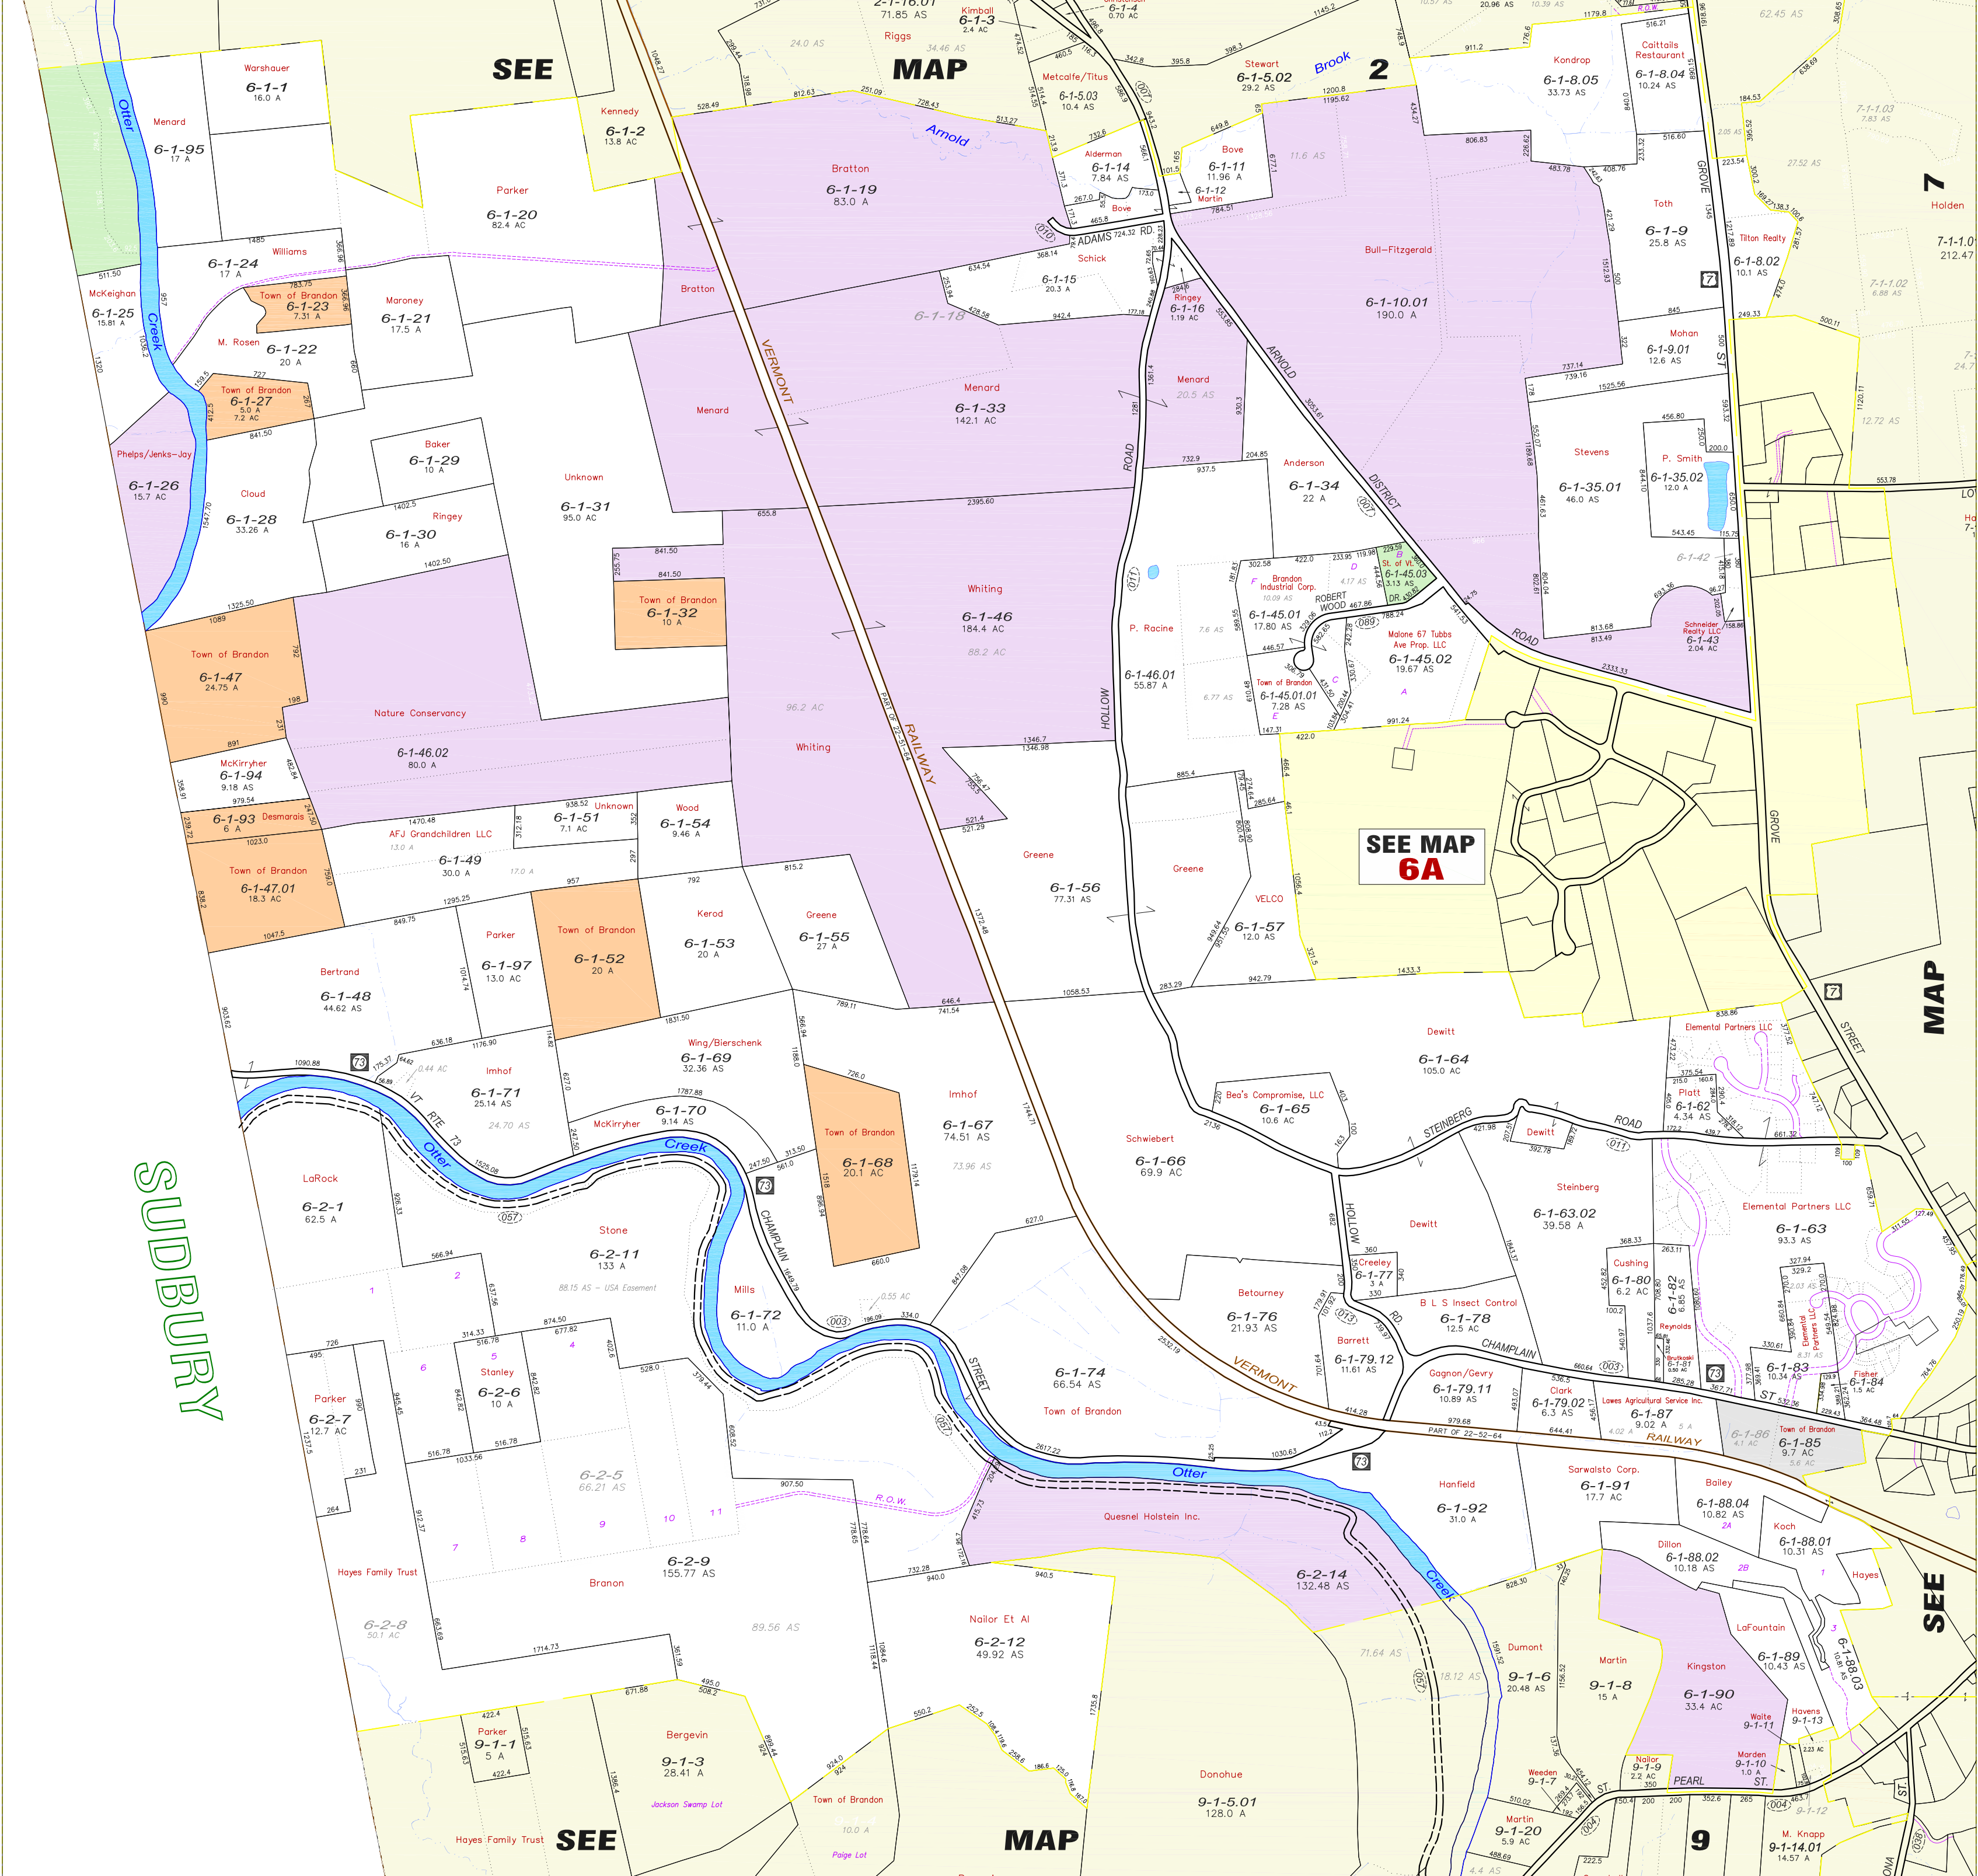

2207 Hopeton Ave.
Raleigh, NC 27614
802-309-8200
www.imapvt.com

RUSSELL GRAPHICS

This is Not a SURVEY and shall not be used for Description or Conveyance...
This Map was created by Valer Mapping, Inc. in 1985, using the Brandon Land Records, Grand List and data provided by the State of Vermont. The current Parcel Maps are updated annually by Russell Graphics. The accuracy of this map is determined by the filed information. ALL Data meets or exceeds specifications outlined in the Vermont Mapping Guidelines. This Map is the sole property of the Town and any copy, paper or digital, shall not be given without permission from the Town. ALL INFORMATION IS SUBJECT TO CHANGE.

Copyright 2017 Russell Graphics - All rights Reserved

LEGEND OF SYMBOLS

- 7-1-55.2 Parcel ID Number
- 5000' State Dimensions
- 480' 15' Deed Survey Dim.
- Lot 23 Subdivision Lot No.
- 100' A' Deed Acres
- 100.25 AS Surveyed Acres
- 100.25 AS Vermont Road
- Town Rd Number
- Property Line
- Metes Line
- Road Line
- Town Line
- Railroad Right-of-Way
- Veto Easement
- Property Line
- State of VT
- State of VT
- Brandon
- Brandon
- Current Use
- Religious Exempt

NORTH

0 200 600 1000

Scale in Feet

Map Index	2	3
SUBURRY	7	10

PROPERTY MAP OF
BRANDON
VERMONT

DEC. 2017

6

MAP