


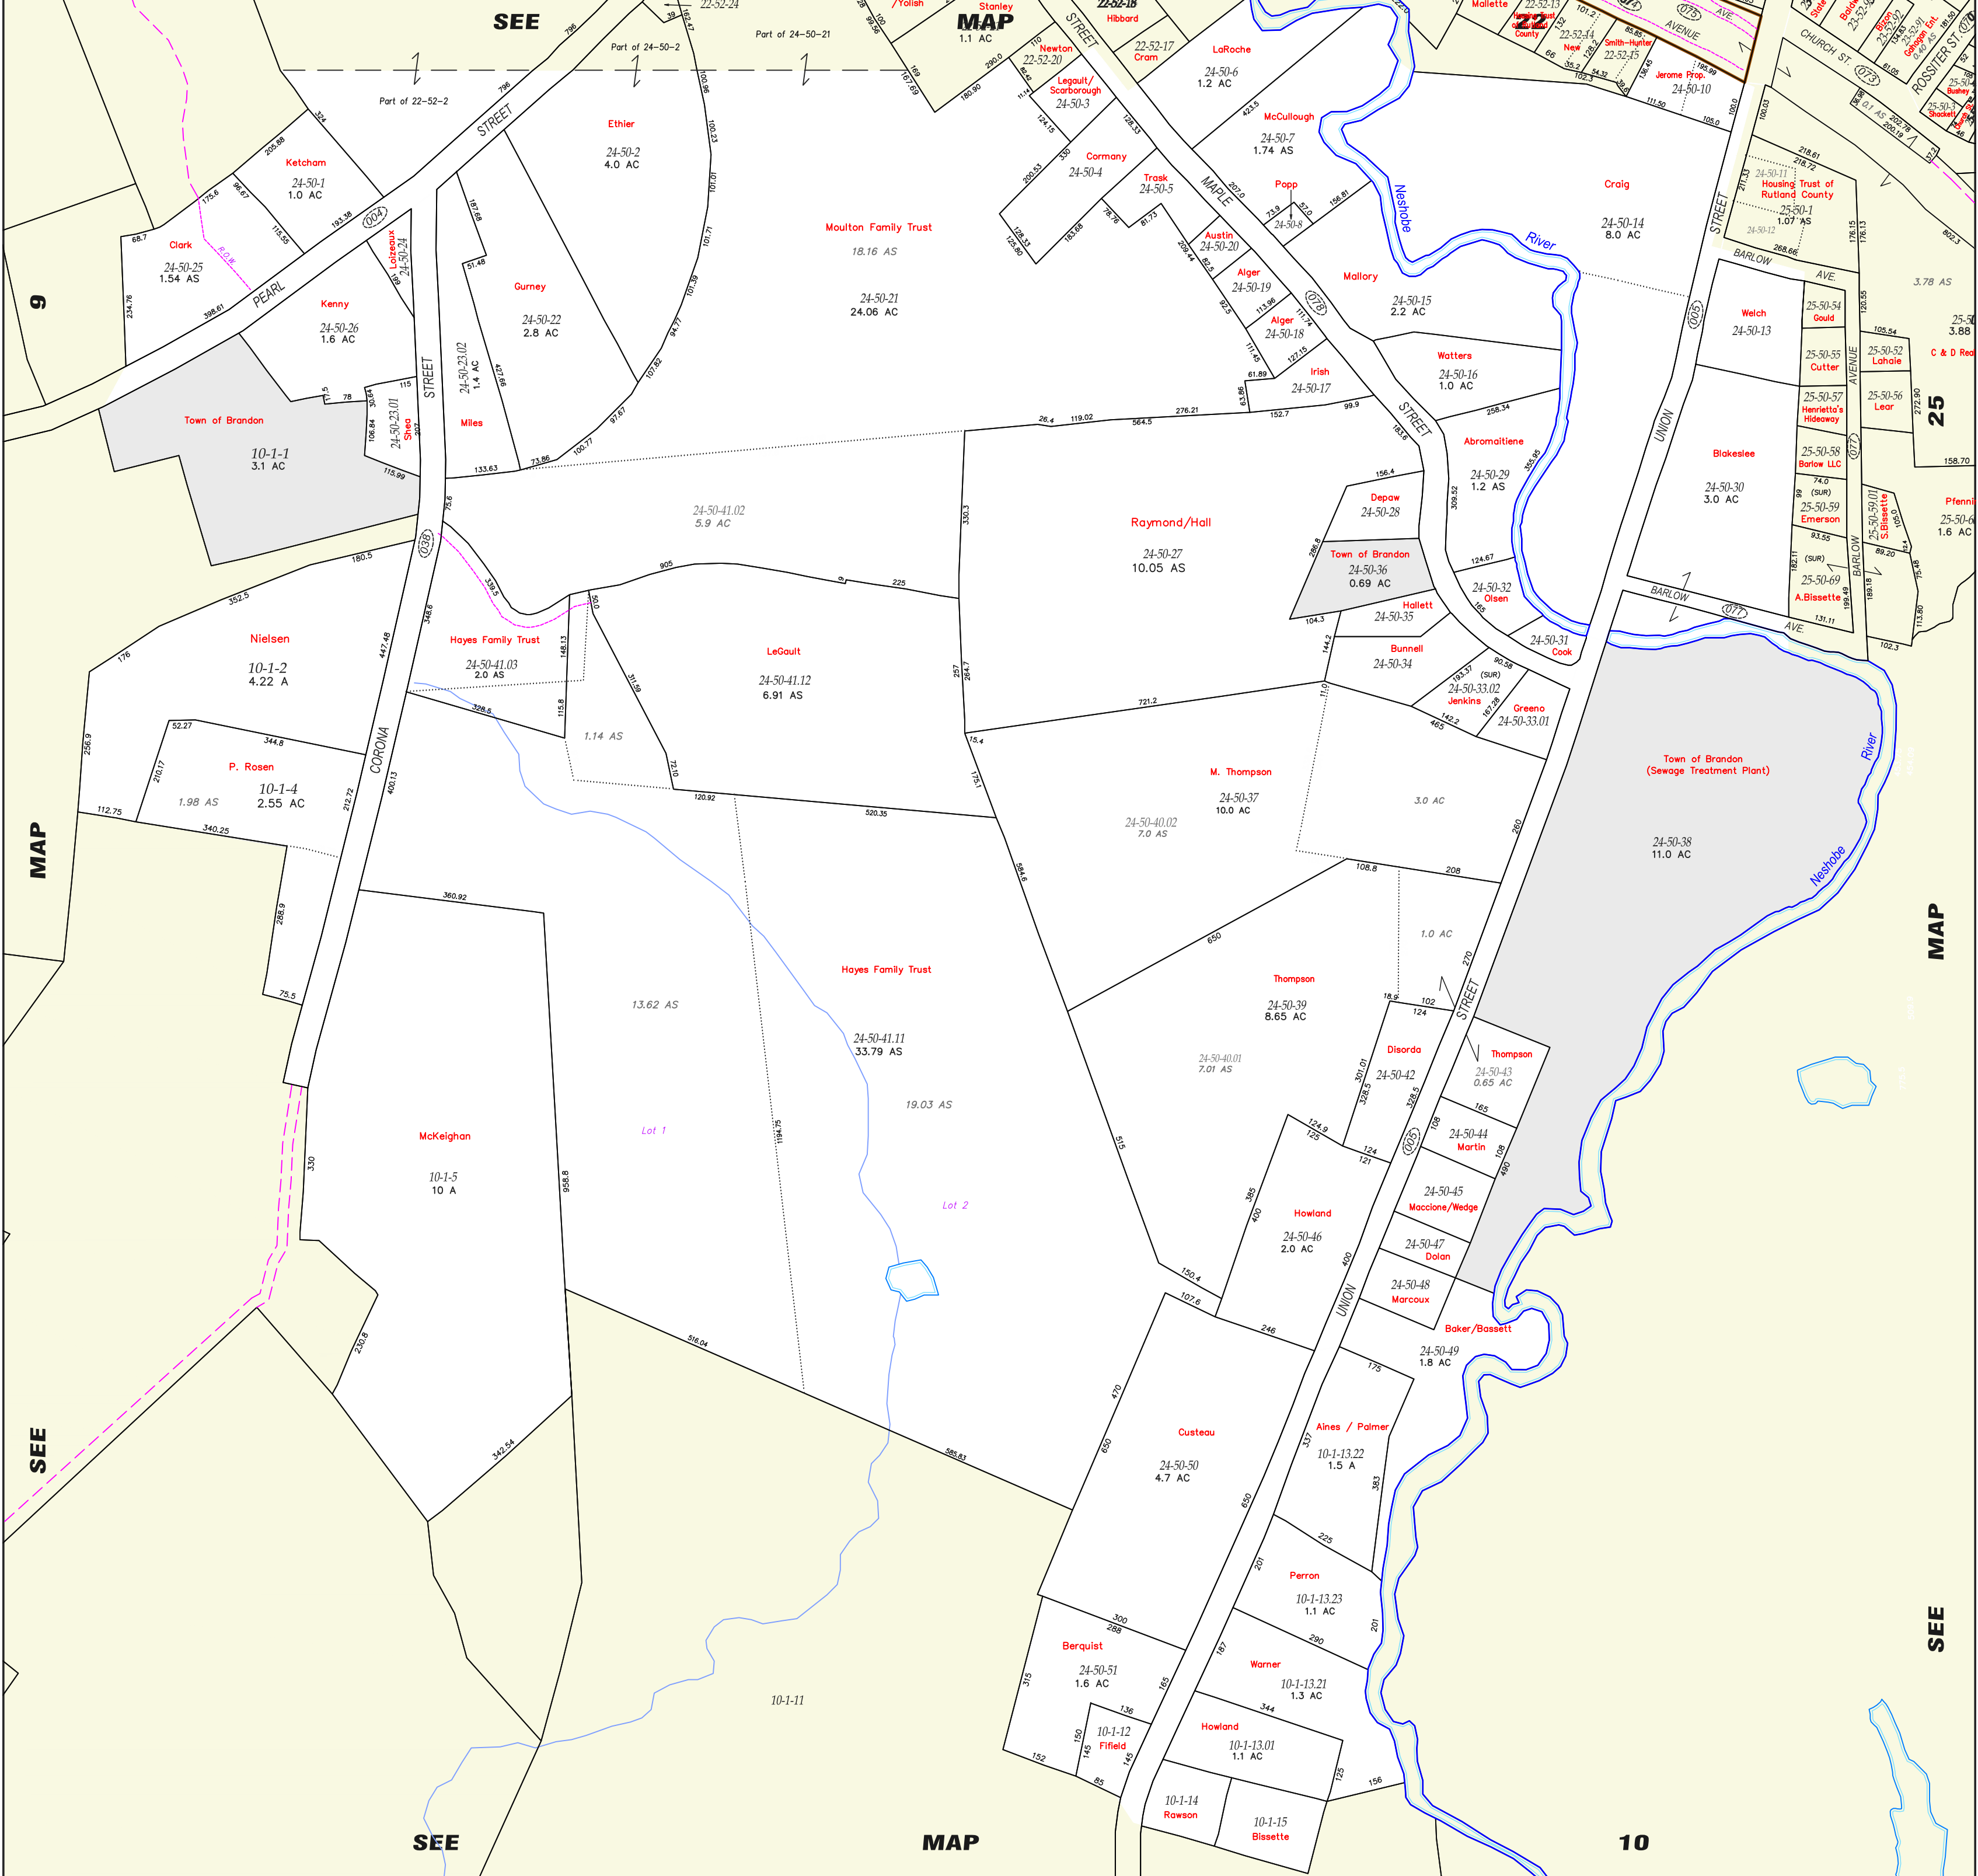

REVISED & REPRINTED BY

CAI Technologies

11 PLEASANT STREET, LITTLETON, NH 03561
800.322.4540 - WWW.CAI-TECH.COM

ORIGINAL MAPPING BY RUSSELL GRAPHICS, RALIEGH, NC

This is Not a SURVEY and shall not be used for Description or Conveyance...

This Map was created by Weiler Mapping, Inc. in 1985, using the Brandon Land Records, Grand List and data provided by the State of Vermont. The current Parcel Maps are updated annually by CAI Technologies. The accuracy of this map is determined by the filed information. All Data meets or exceeds specifications outlined in the Vermont Mapping Guidelines. This Map is the sole property of the Town and any copy, paper or digital, shall not be given without permission from the Town. ALL INFORMATION IS SUBJECT TO CHANGE.

LEGEND OF SYMBOLS

7.1-55.2 Parcel ID Number

50000 Scaled Dimensions

480.15 Dead Survey Dim.

64.23 Subdivided by

100 A Dead Acres

100.5 AC Computed Acres

100.25 AS Surveyed Acres

Vermont Route

Town ID Number

Property Line

Match Line

Road Line

Railroad Bed

Vicinity Element

Projecting Line

Boundary Period

State of VT

Town of Brandon

Current Use

Religious Exempt

NORTH

0 50 150 250

Scale in Feet

Map Index

6	22	23
9	25	
	10	

PROPERTY MAP OF

BRANDON

VERMONT

April 2020

MAP

24