

11/25/2025 Date	PERMITTING Issued For
--------------------	--------------------------

Drawing Title

Drawing Number

Job File Number 2516 11/25/2025 4:44 PM



e-mail: info@nbfarchitects.com

e-mail: info@nbfarchitects.com

e-mail: info@nbfarchitects.com

Three33

Jones Drive

Brandon, VT 05733

PERMITTING
Issued For

Drawing Title

A1.1

Drawing Number

Job File Number 2516 11/25/2025 4:44 PM

E:\N\Naure + Breen - 232	Icons Drive	25(\AEC\CIPBENT\NEIPI ANZEV
--------------------------	-------------	-----------------------------

New Apartments at:
Three33
Jones Drive
Brandon, VT 05733

11/25/2025
Date

PERMITTING
Issued For

UPPER LEVEL
PARTIAL PLAN

Drawing Title


A1.2

Drawing Number


Job File Number 2516


11/25/2025 4:34 PM

F:\NW\33 Jones Drive - 333 Jones Drive - 2516\REV CURRENT NEW PLANES

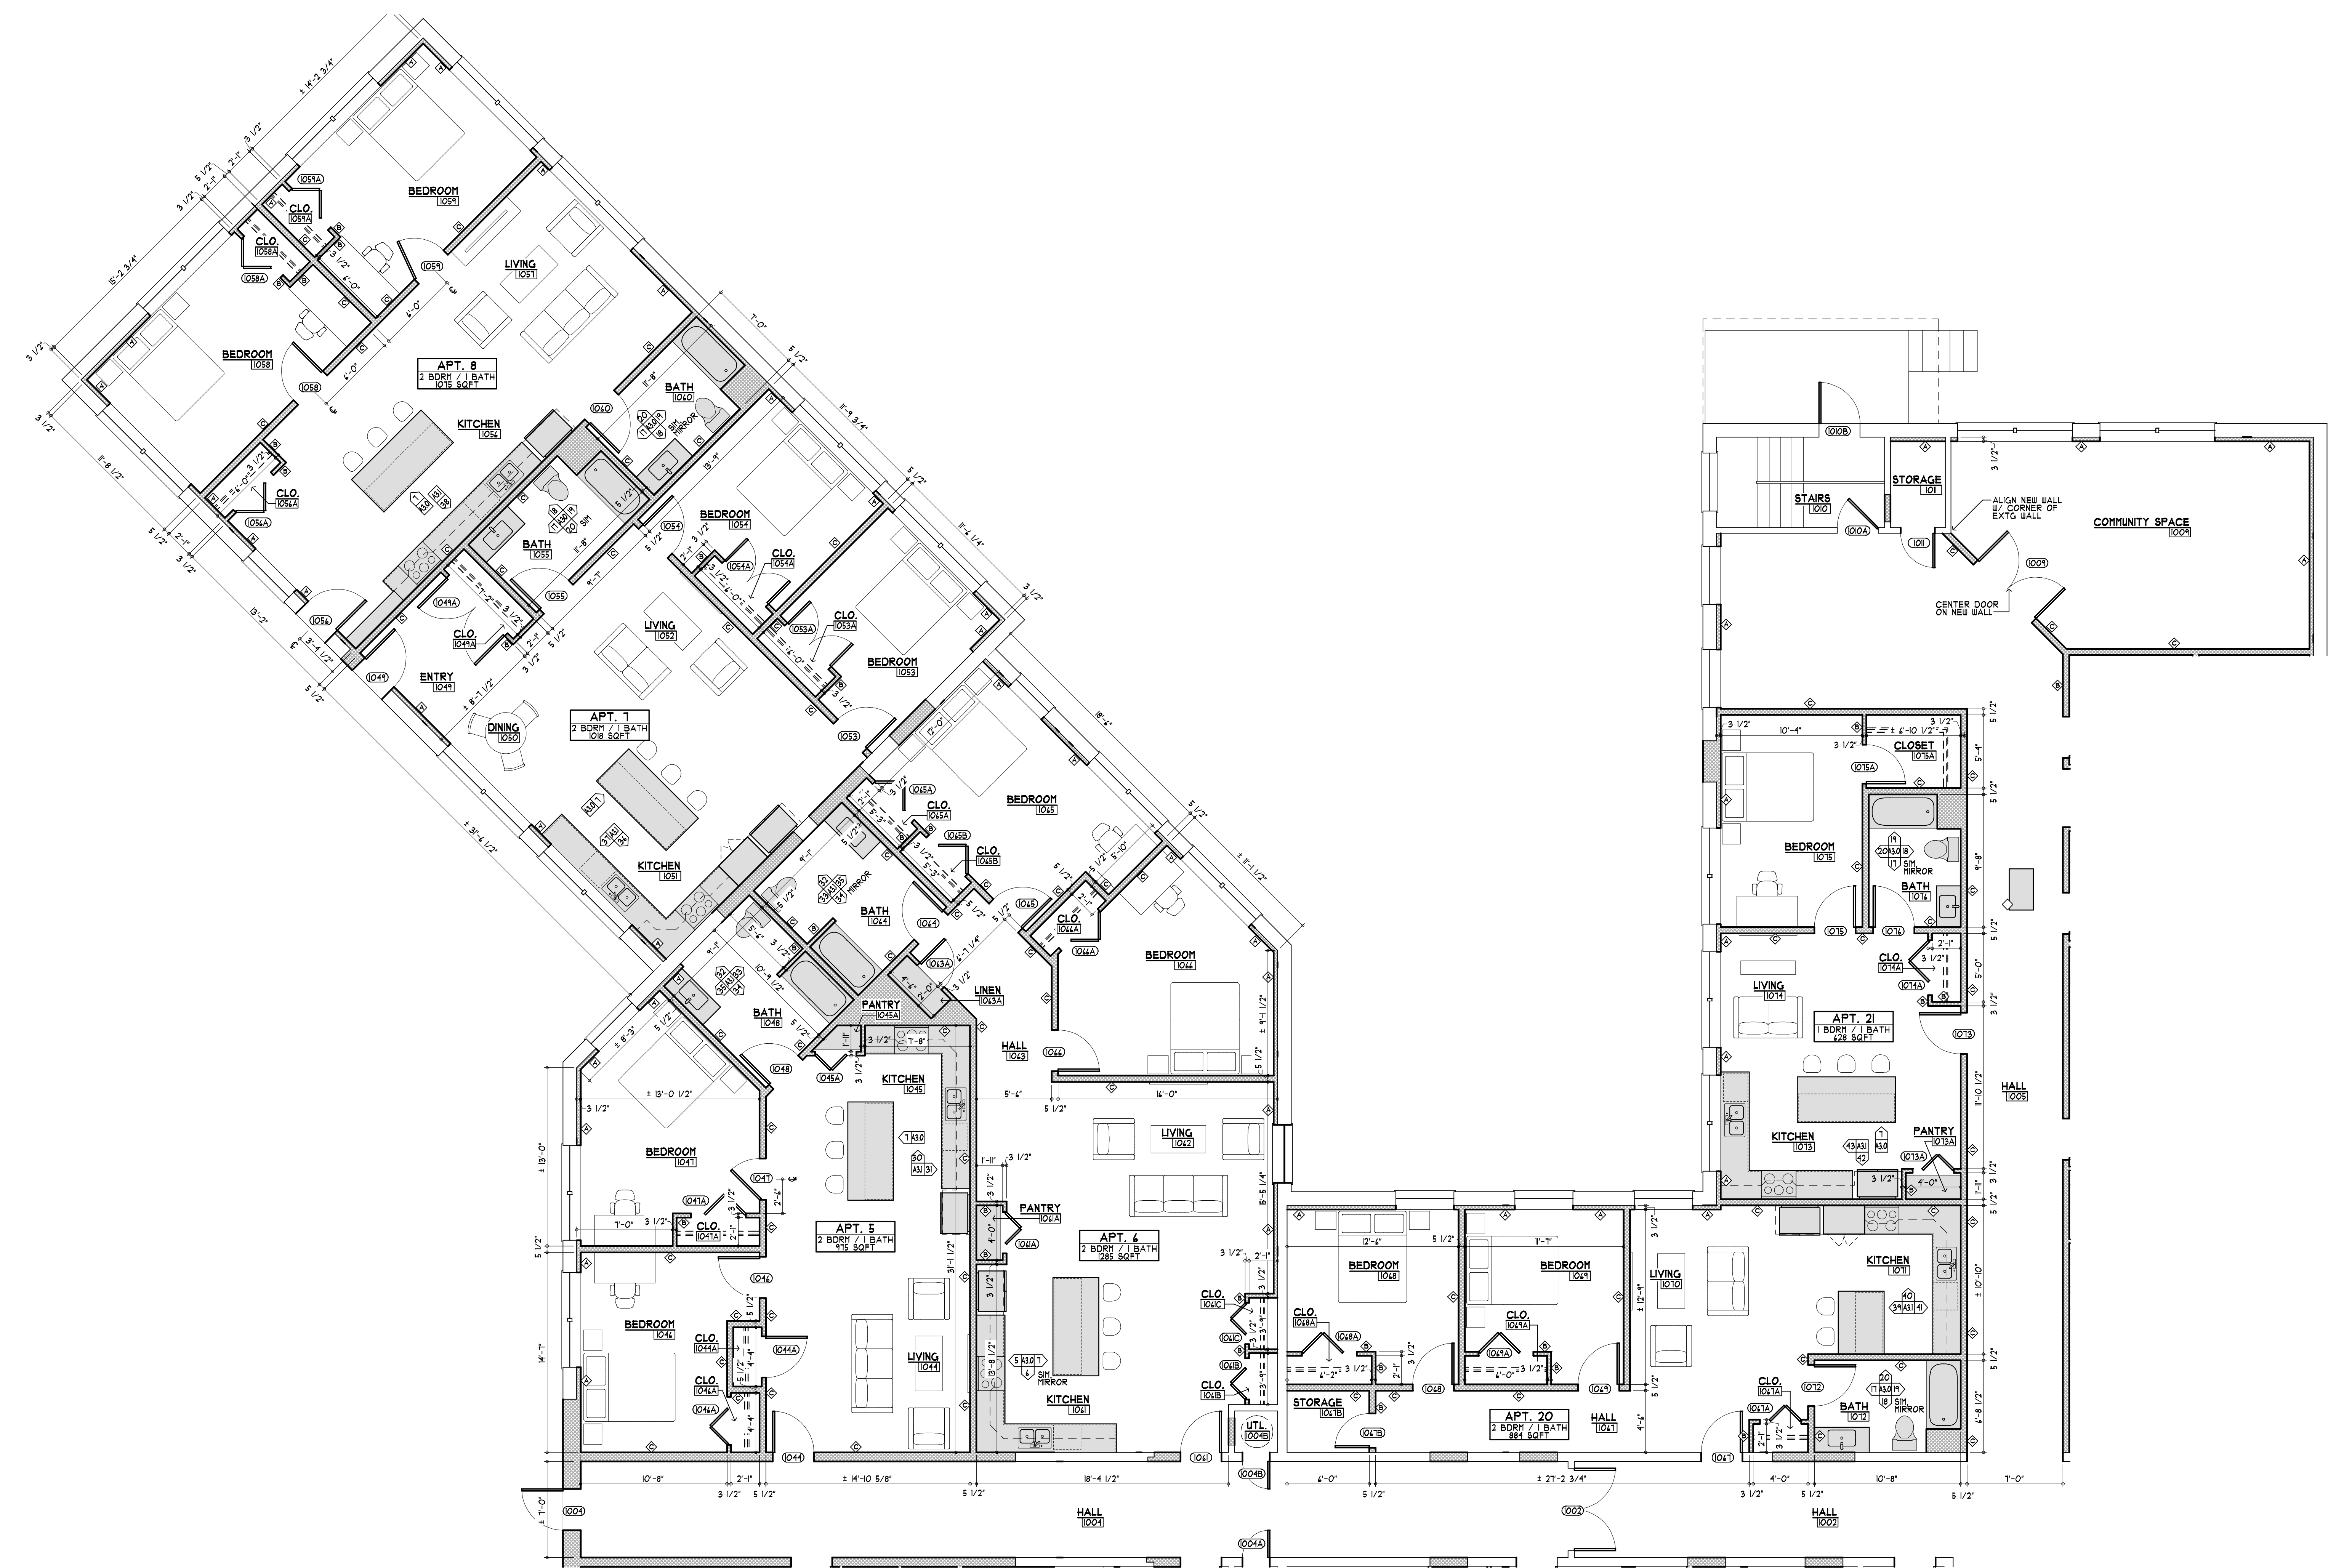


1 PARTIAL UPPER LEVEL PLAN
SCALE: 3/16" = 1'-0"

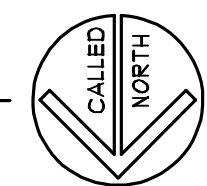

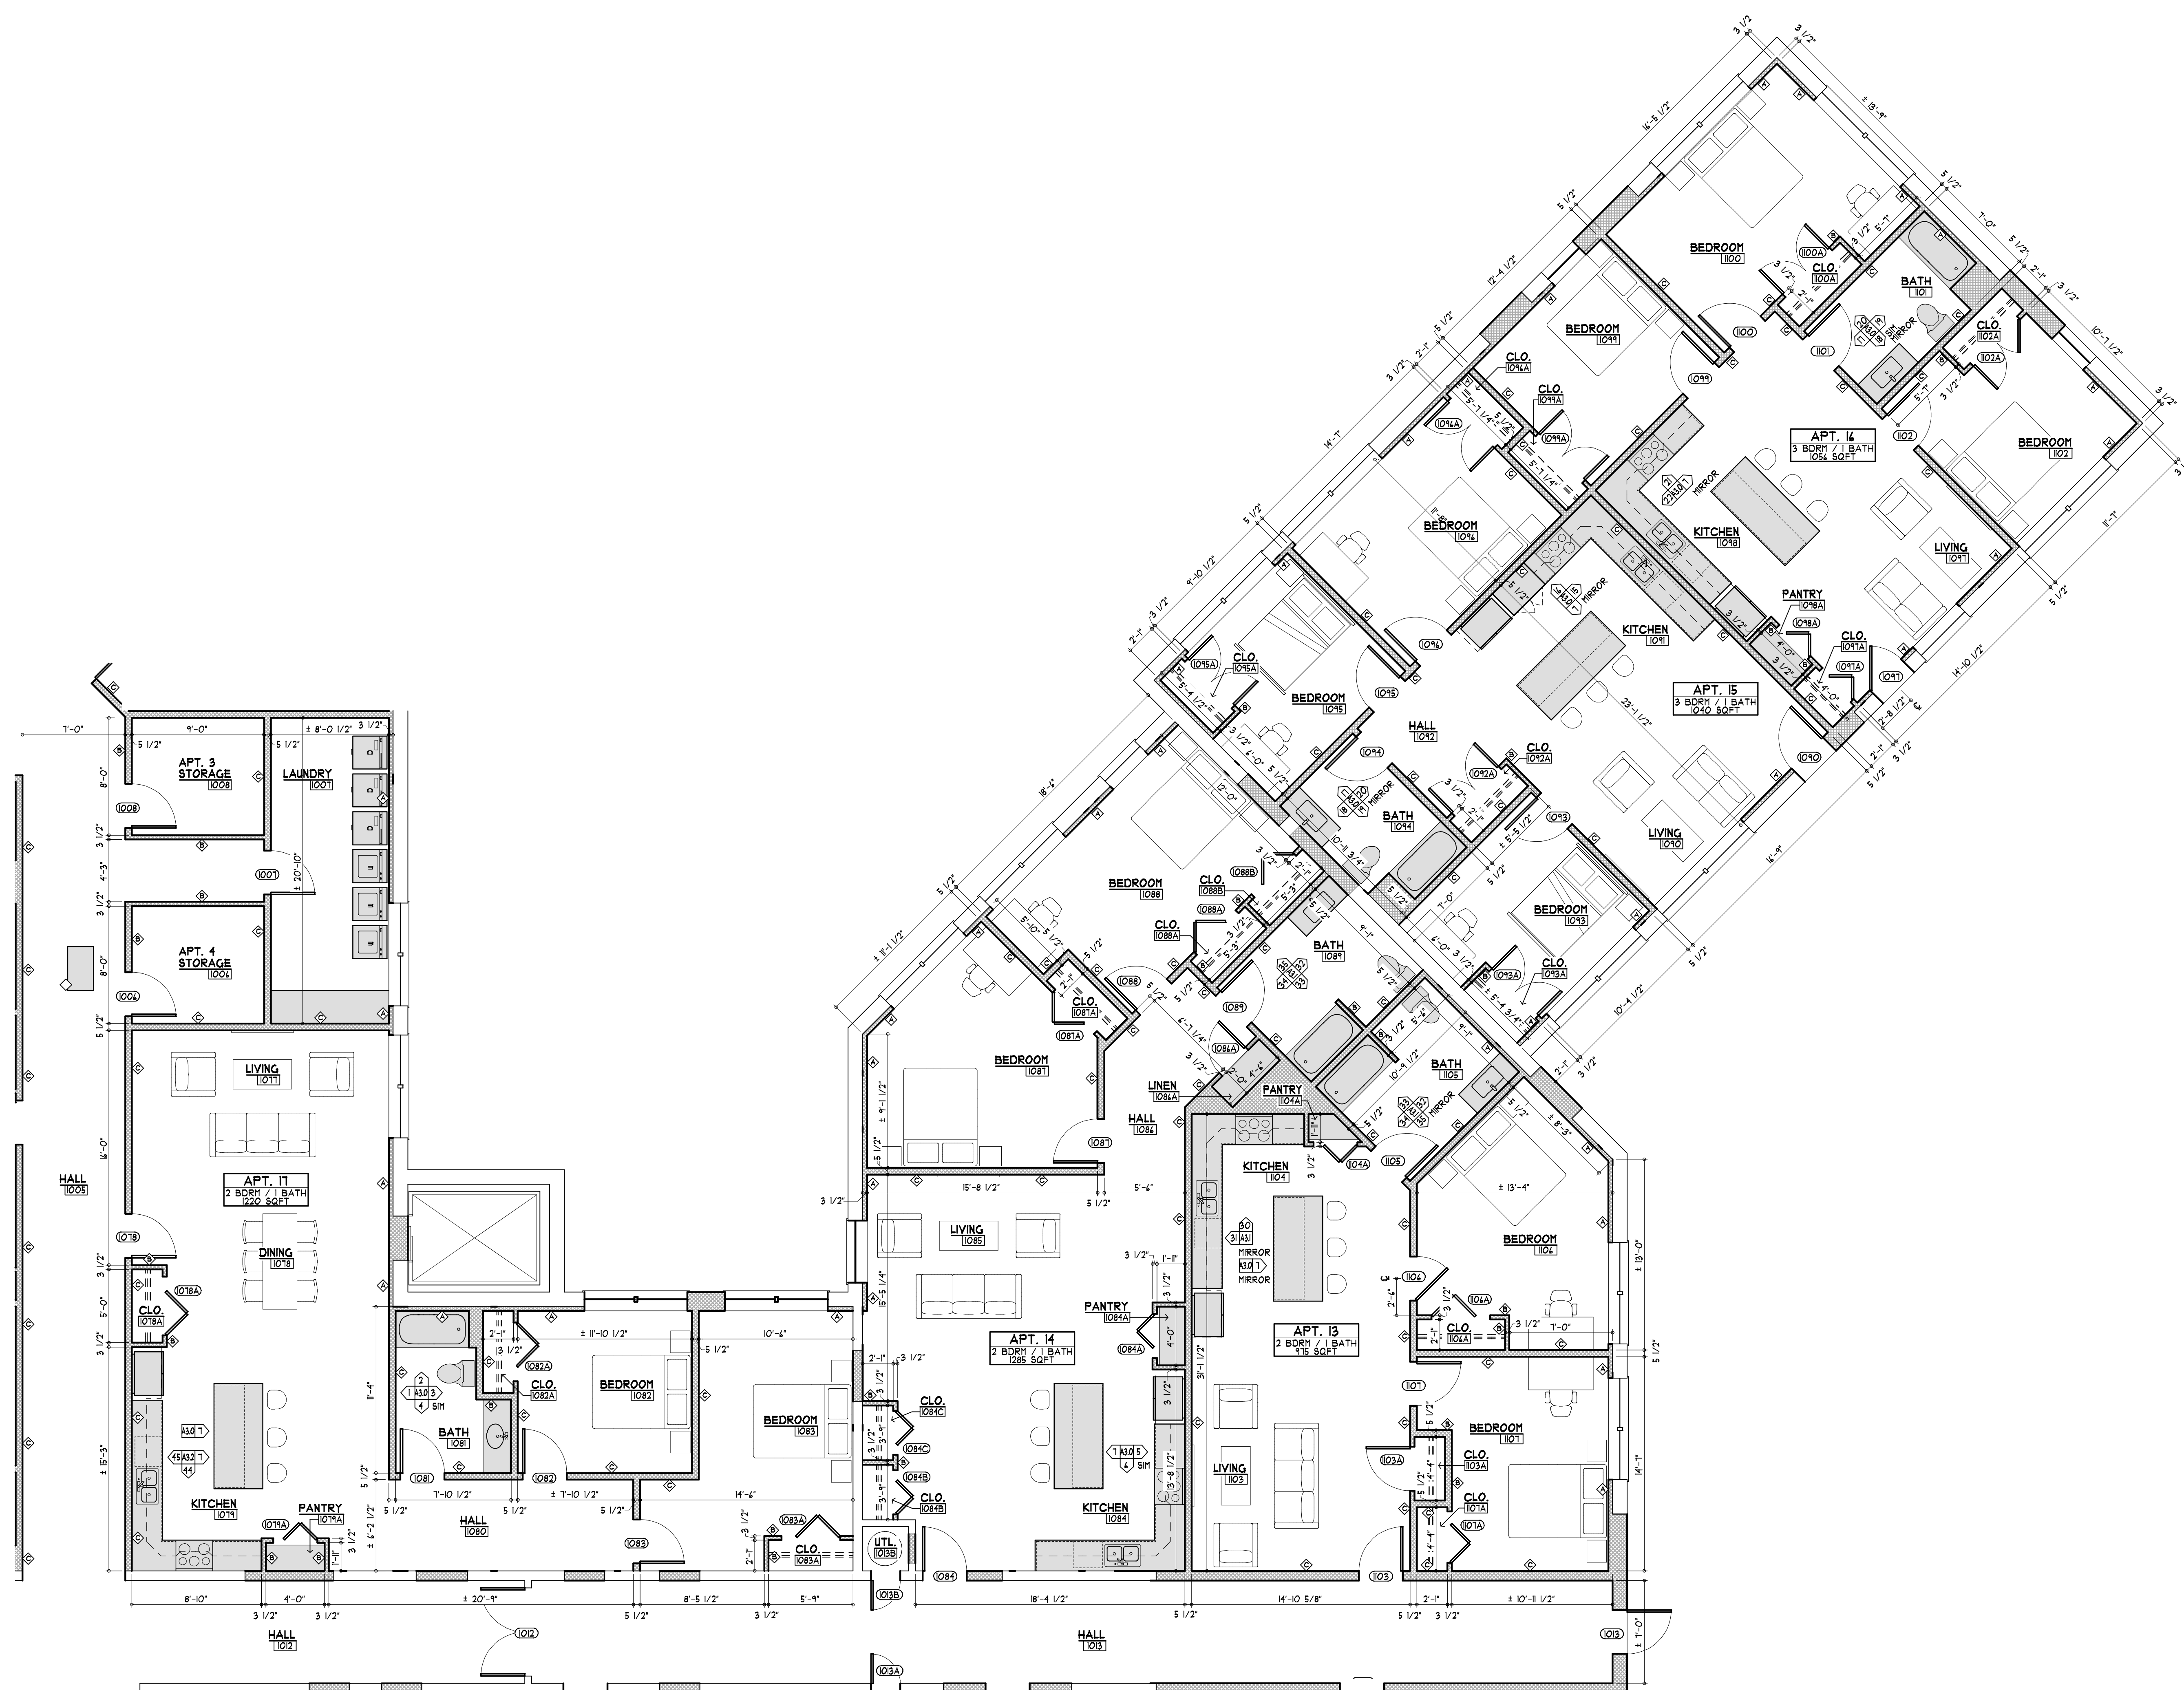

1 PARTIAL UPPER LEVEL PLAN
SCALE: 3/16" = 1'-0"

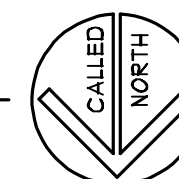

New Apartments at:
Three33
Jones Drive
Brandon, VT 05733

11/25/2025 Date
PERMITTING
Issued For

UPPER LEVEL
PARTIAL PLAN

Drawing Title

A1.3


Drawing Number

Job File Number 2516

11/25/2025 4:34 PM



1 PARTIAL UPPER LEVEL PLAN
SCALE: 3/16" = 1'-0"

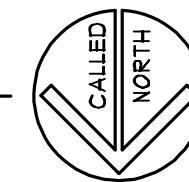

New Apartments at:
Three33
Jones Drive
Brandon, VT 05733

11/25/2025
Date

PERMITTING
Issued For

UPPER LEVEL
PARTIAL PLAN


Drawing Title

A1.4


Drawing Number

Job File Number 2516

11/25/2025 4:34 PM

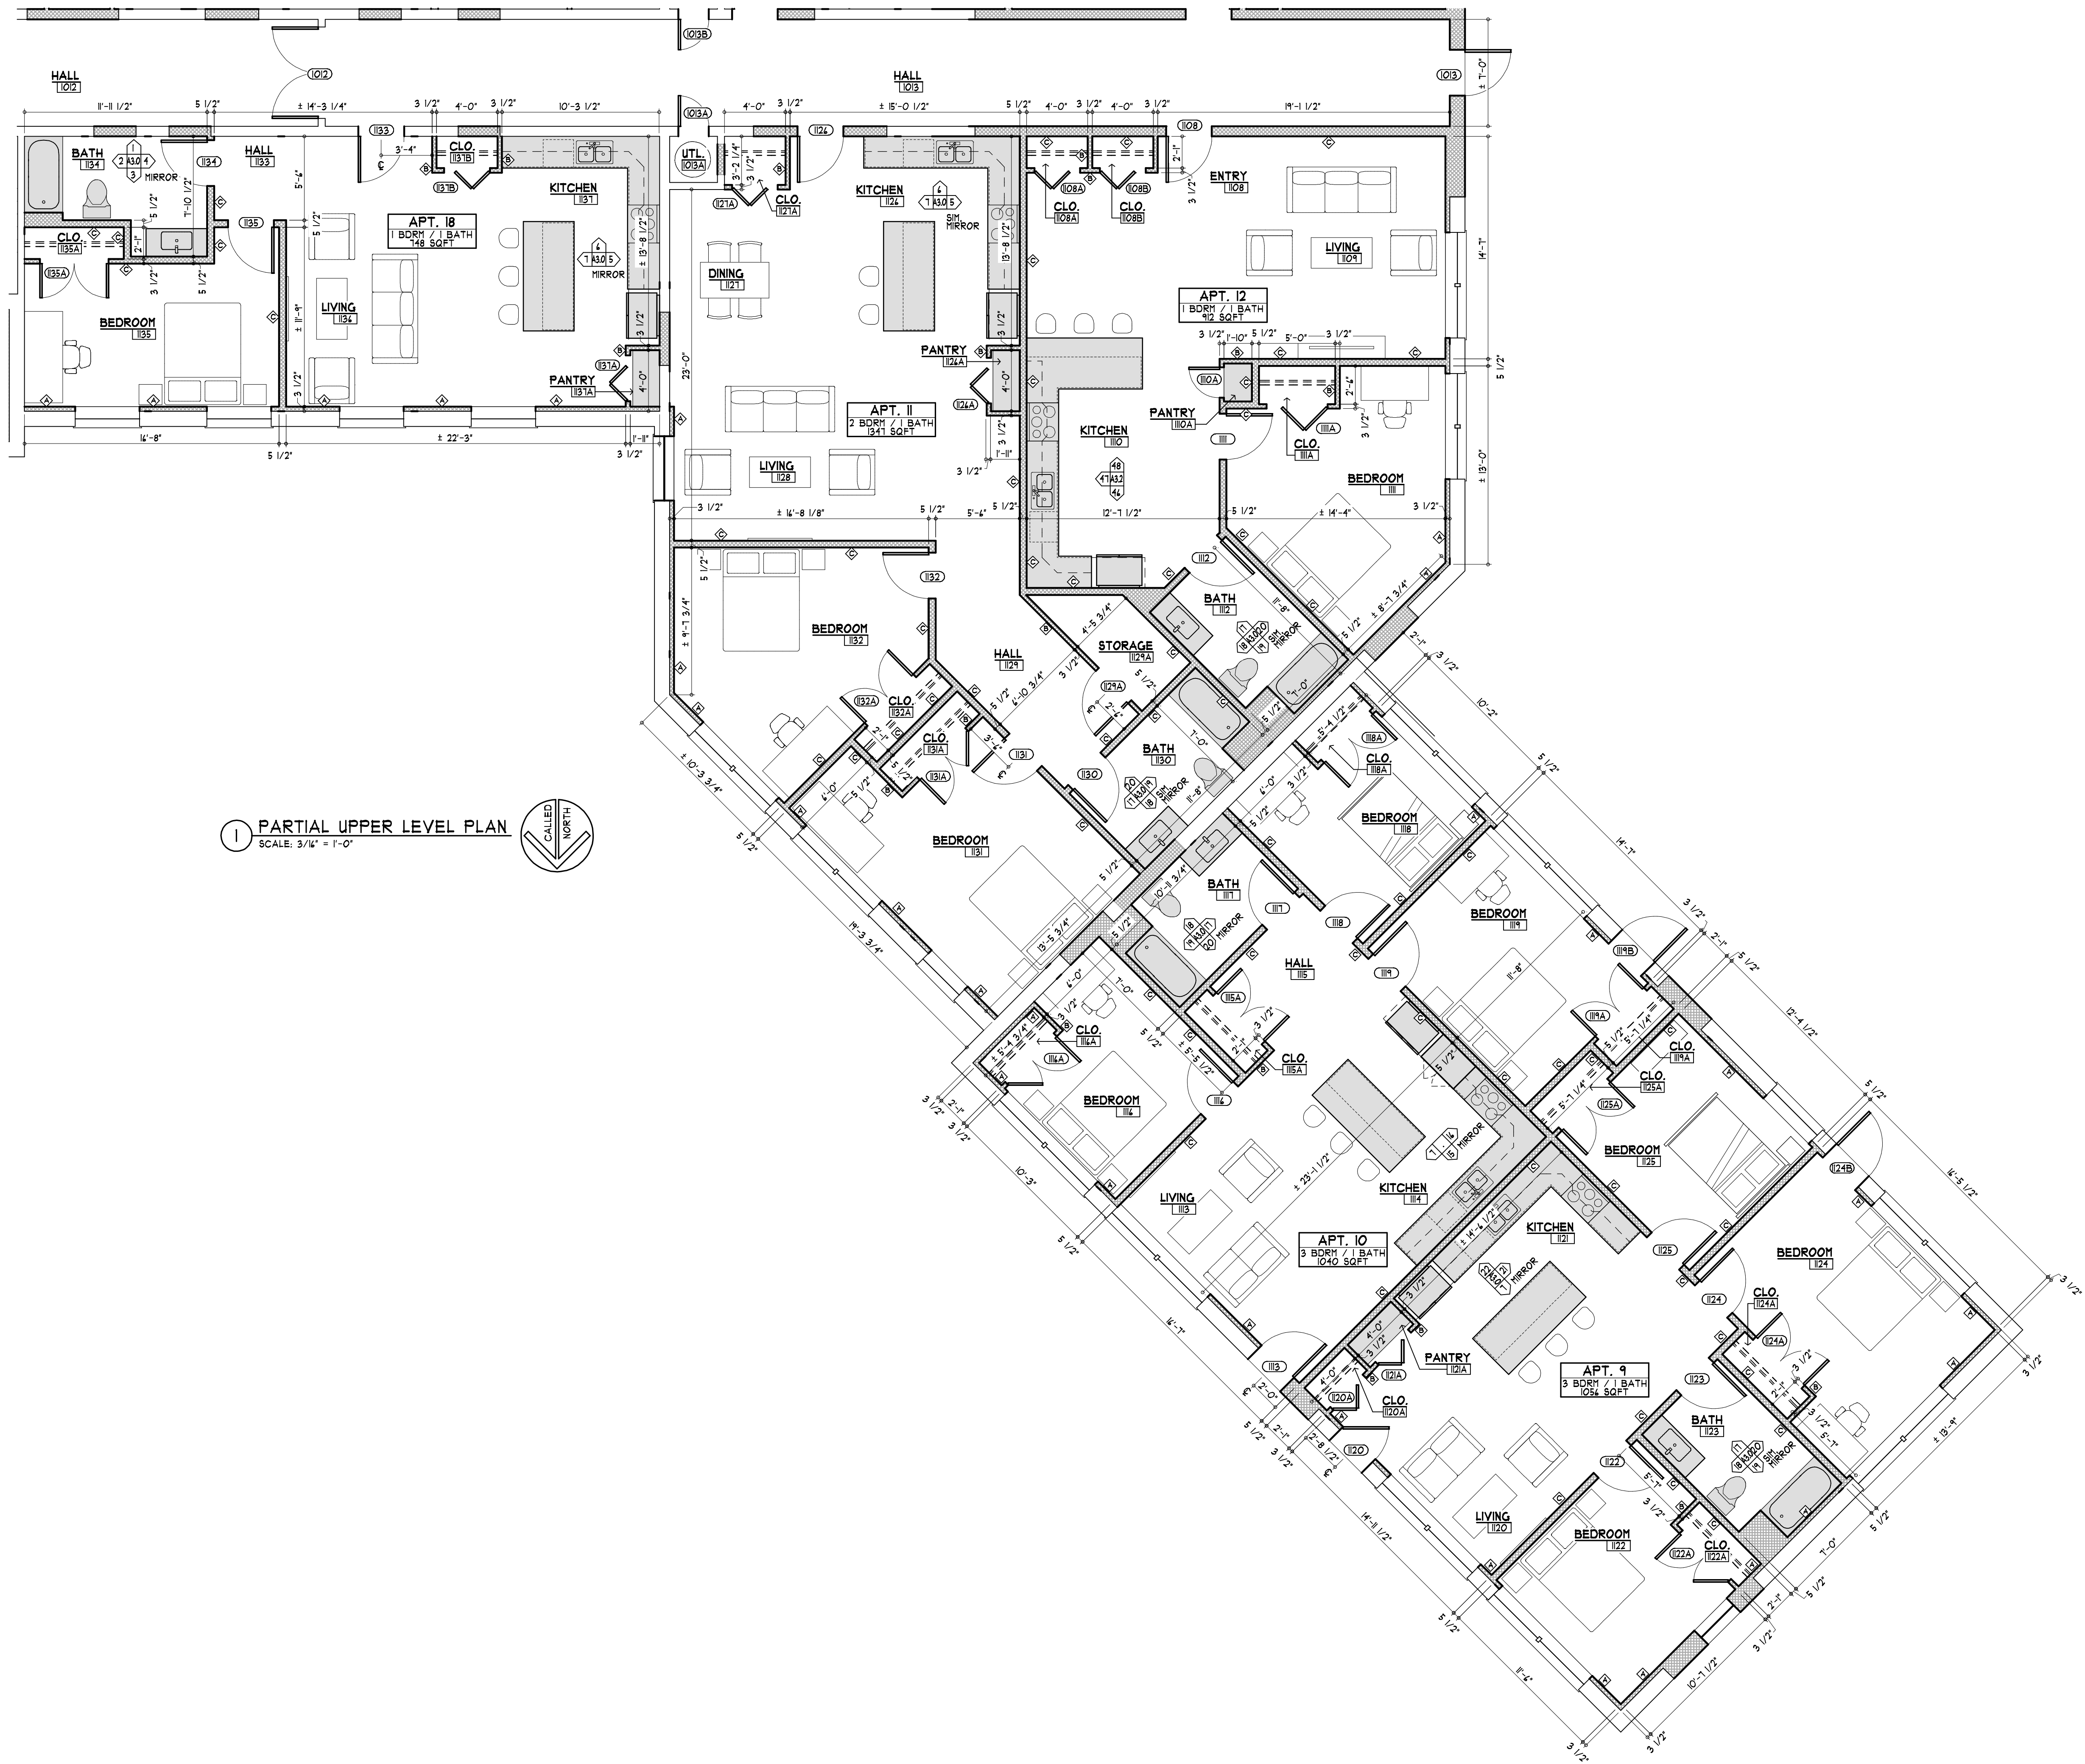

1 PARTIAL UPPER LEVEL PLAN
SCALE: 3/16" = 1'-0"

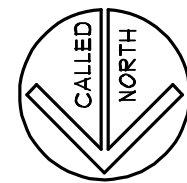

New Apartments at:
Three33
Jones Drive
Brandon, VT 05733

11/25/2025
Date

PERMITTING
Issued For

UPPER LEVEL
PARTIAL PLAN

Drawing Title

A1.5

Drawing Number

Job File Number 2516

11/25/2025 4:34 PM

New Apartments at:
Three33
Jones Drive
Brandon, VT 05733

11/25/2025 PERMITTING
Date Issued For

LOWER LEVEL
PARTIAL PLAN

Drawing Title


A1.6

Drawing Number


Job File Number 2516


11/25/2025 4:34 PM

F:\Working\1 Brandon - 333 Jones Drive - 2024\REV\CURRENT\NEWPLAN.dwg

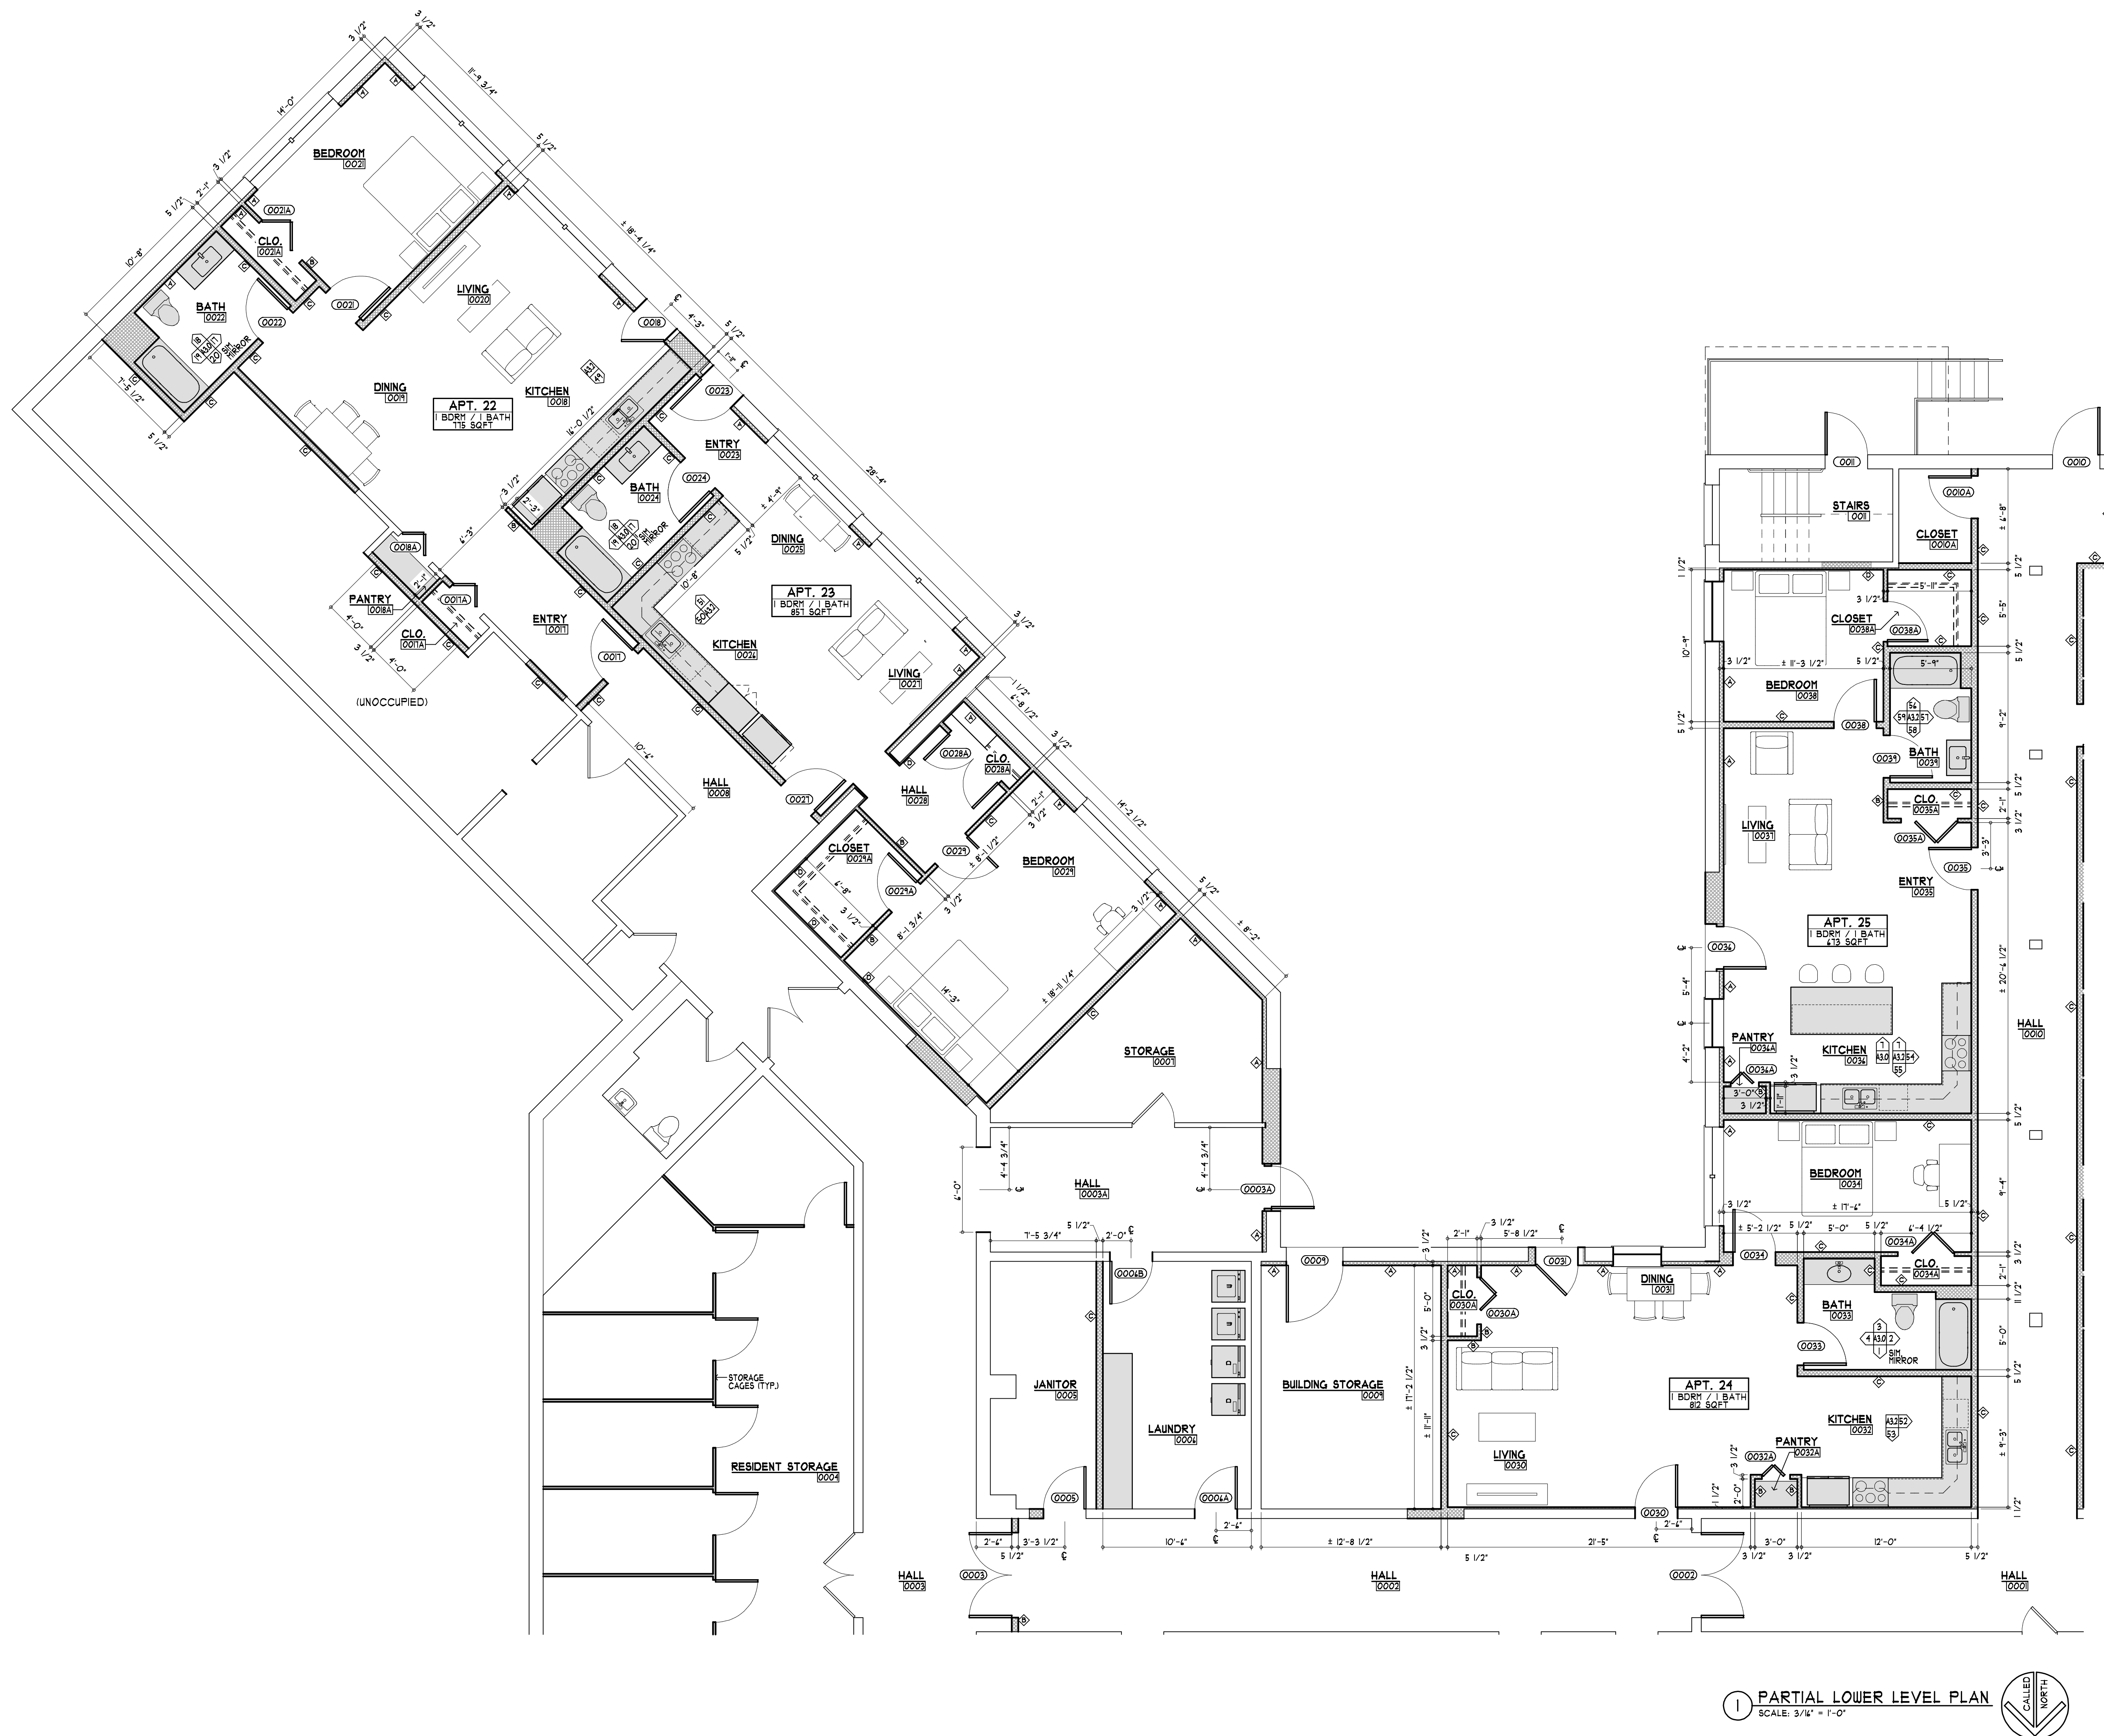


1 PARTIAL LOWER LEVEL PLAN
SCALE: 3/16" = 1'-0"

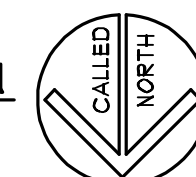

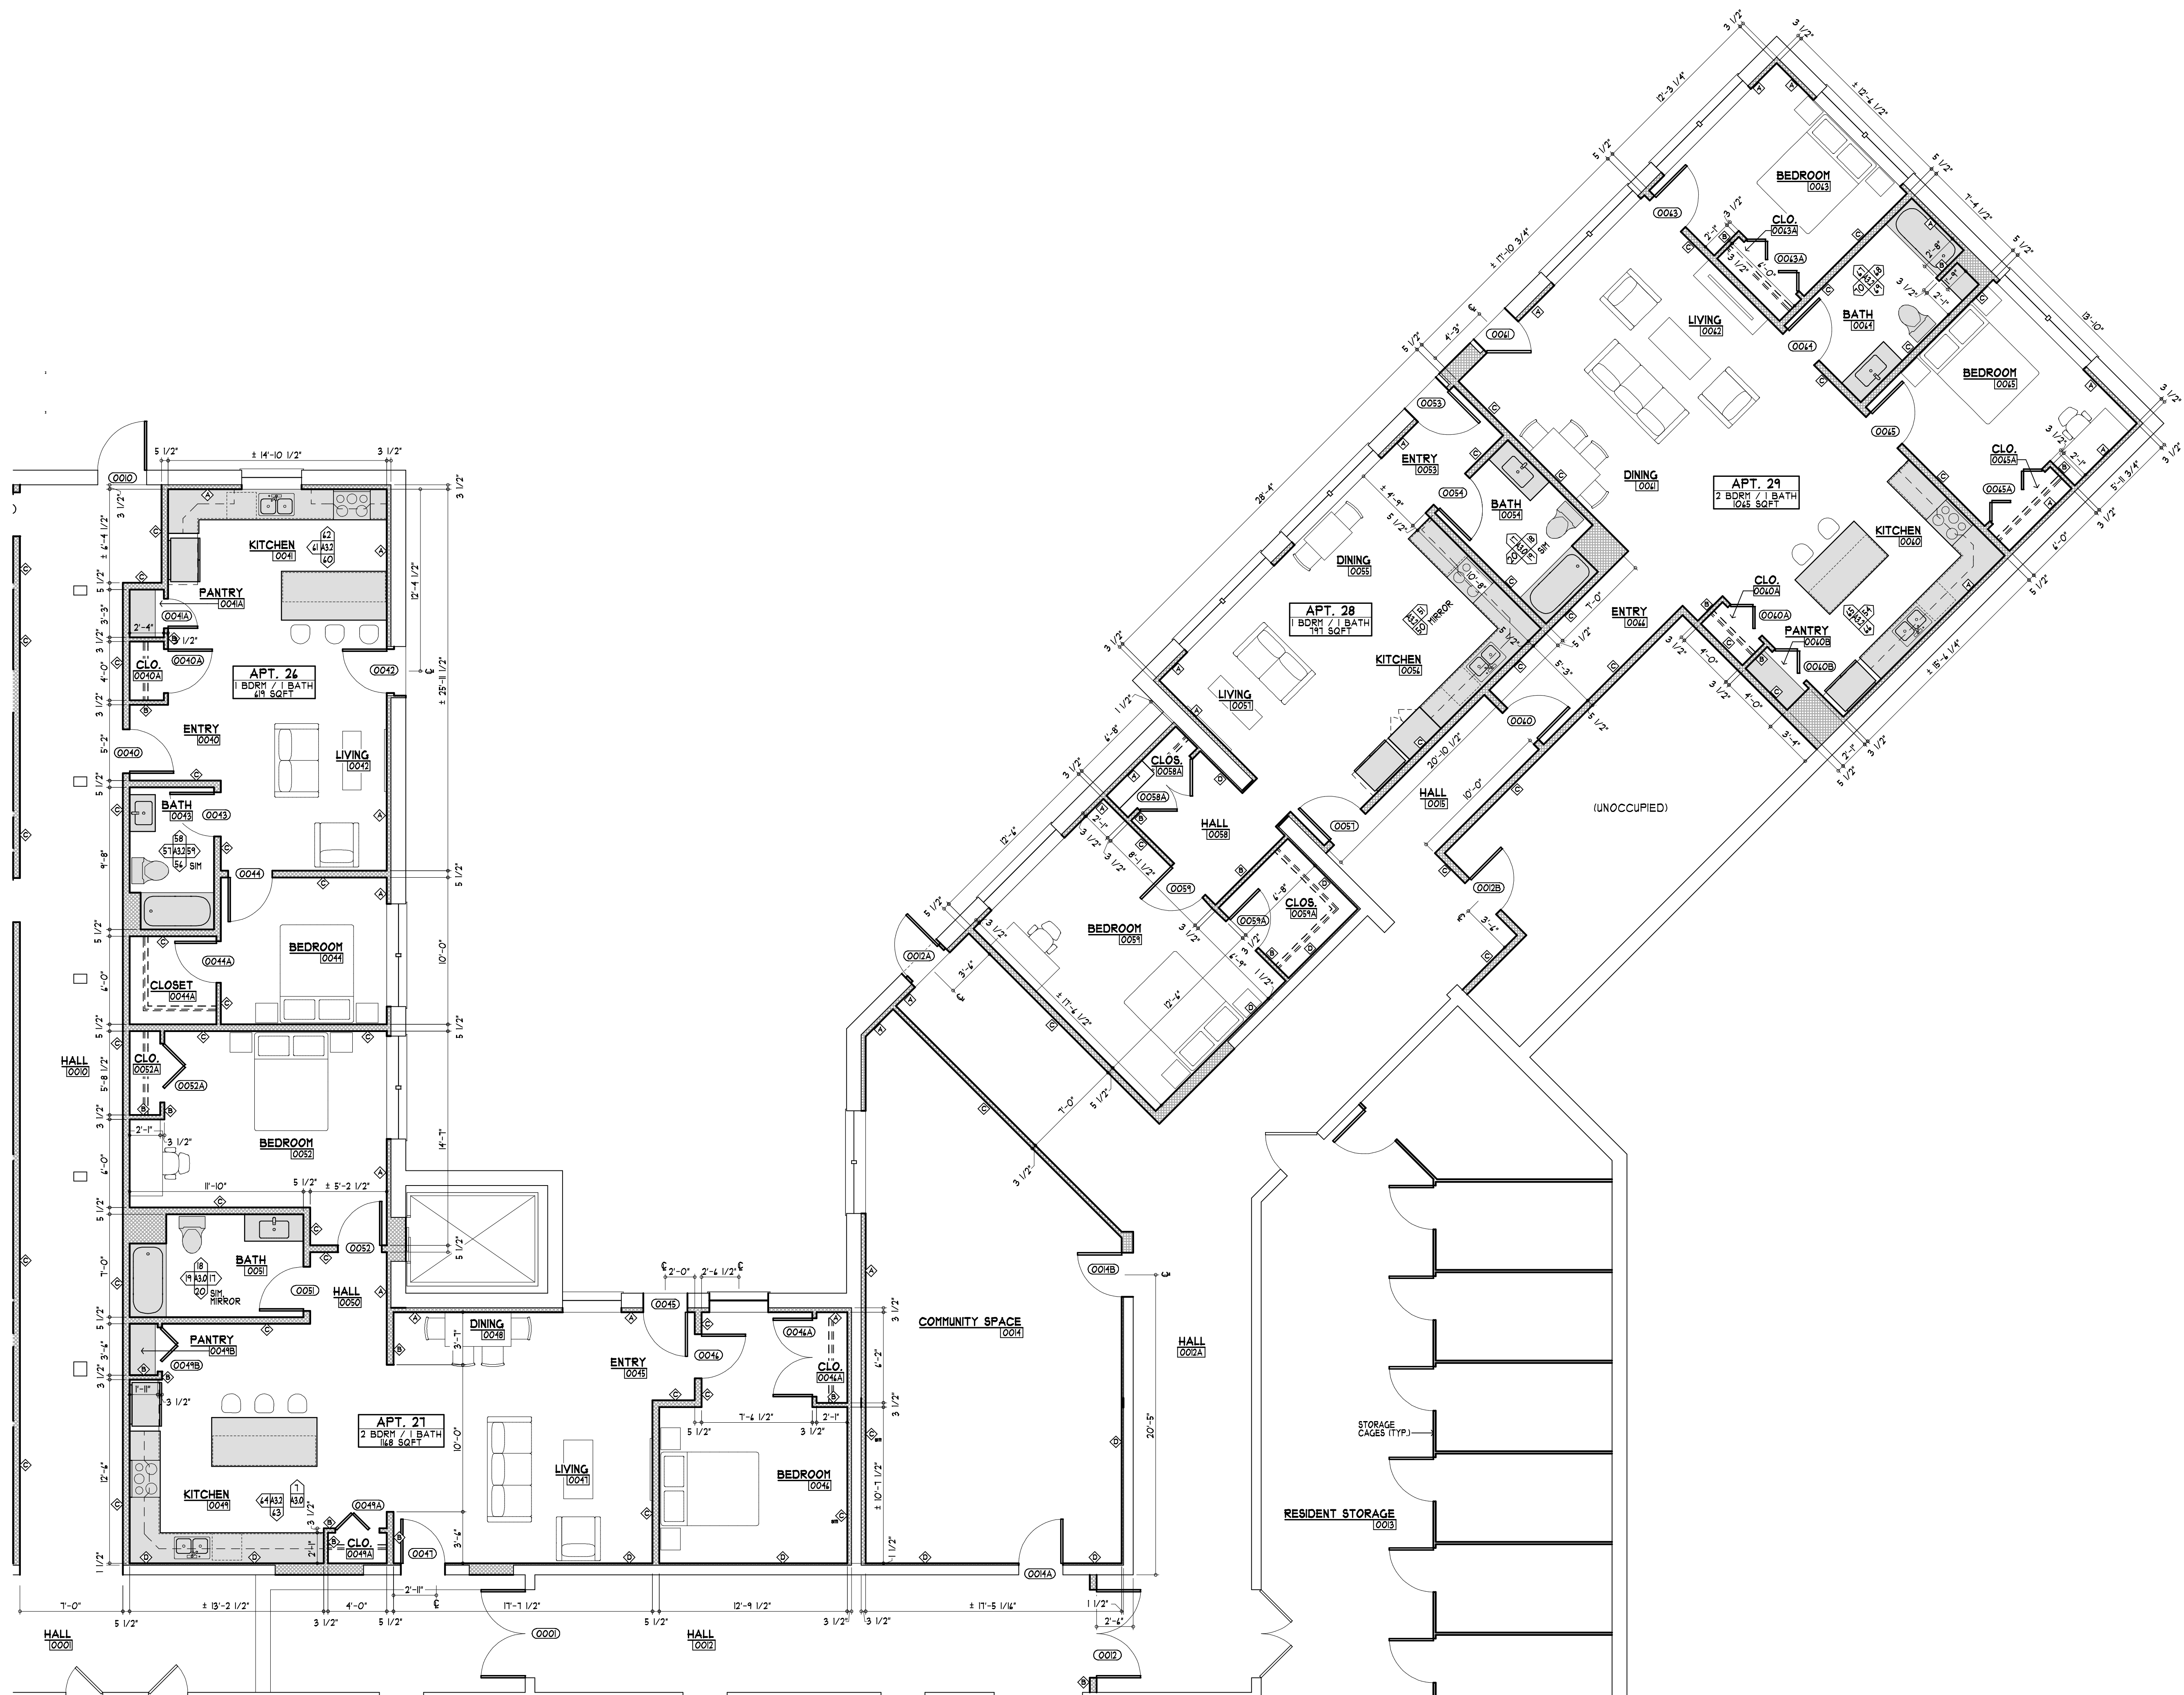

1 PARTIAL LOWER LEVEL PLAN
SCALE: 3/16" = 1'-0"

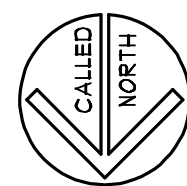

New Apartments at:
Three33
Jones Drive
Brandon, VT 05733

11/25/2025
Date

PERMITTING
Issued For

LOWER LEVEL
PARTIAL PLAN

Drawing Title

A1.7

Drawing Number

Job File Number 2516

11/25/2025 4:34 PM